


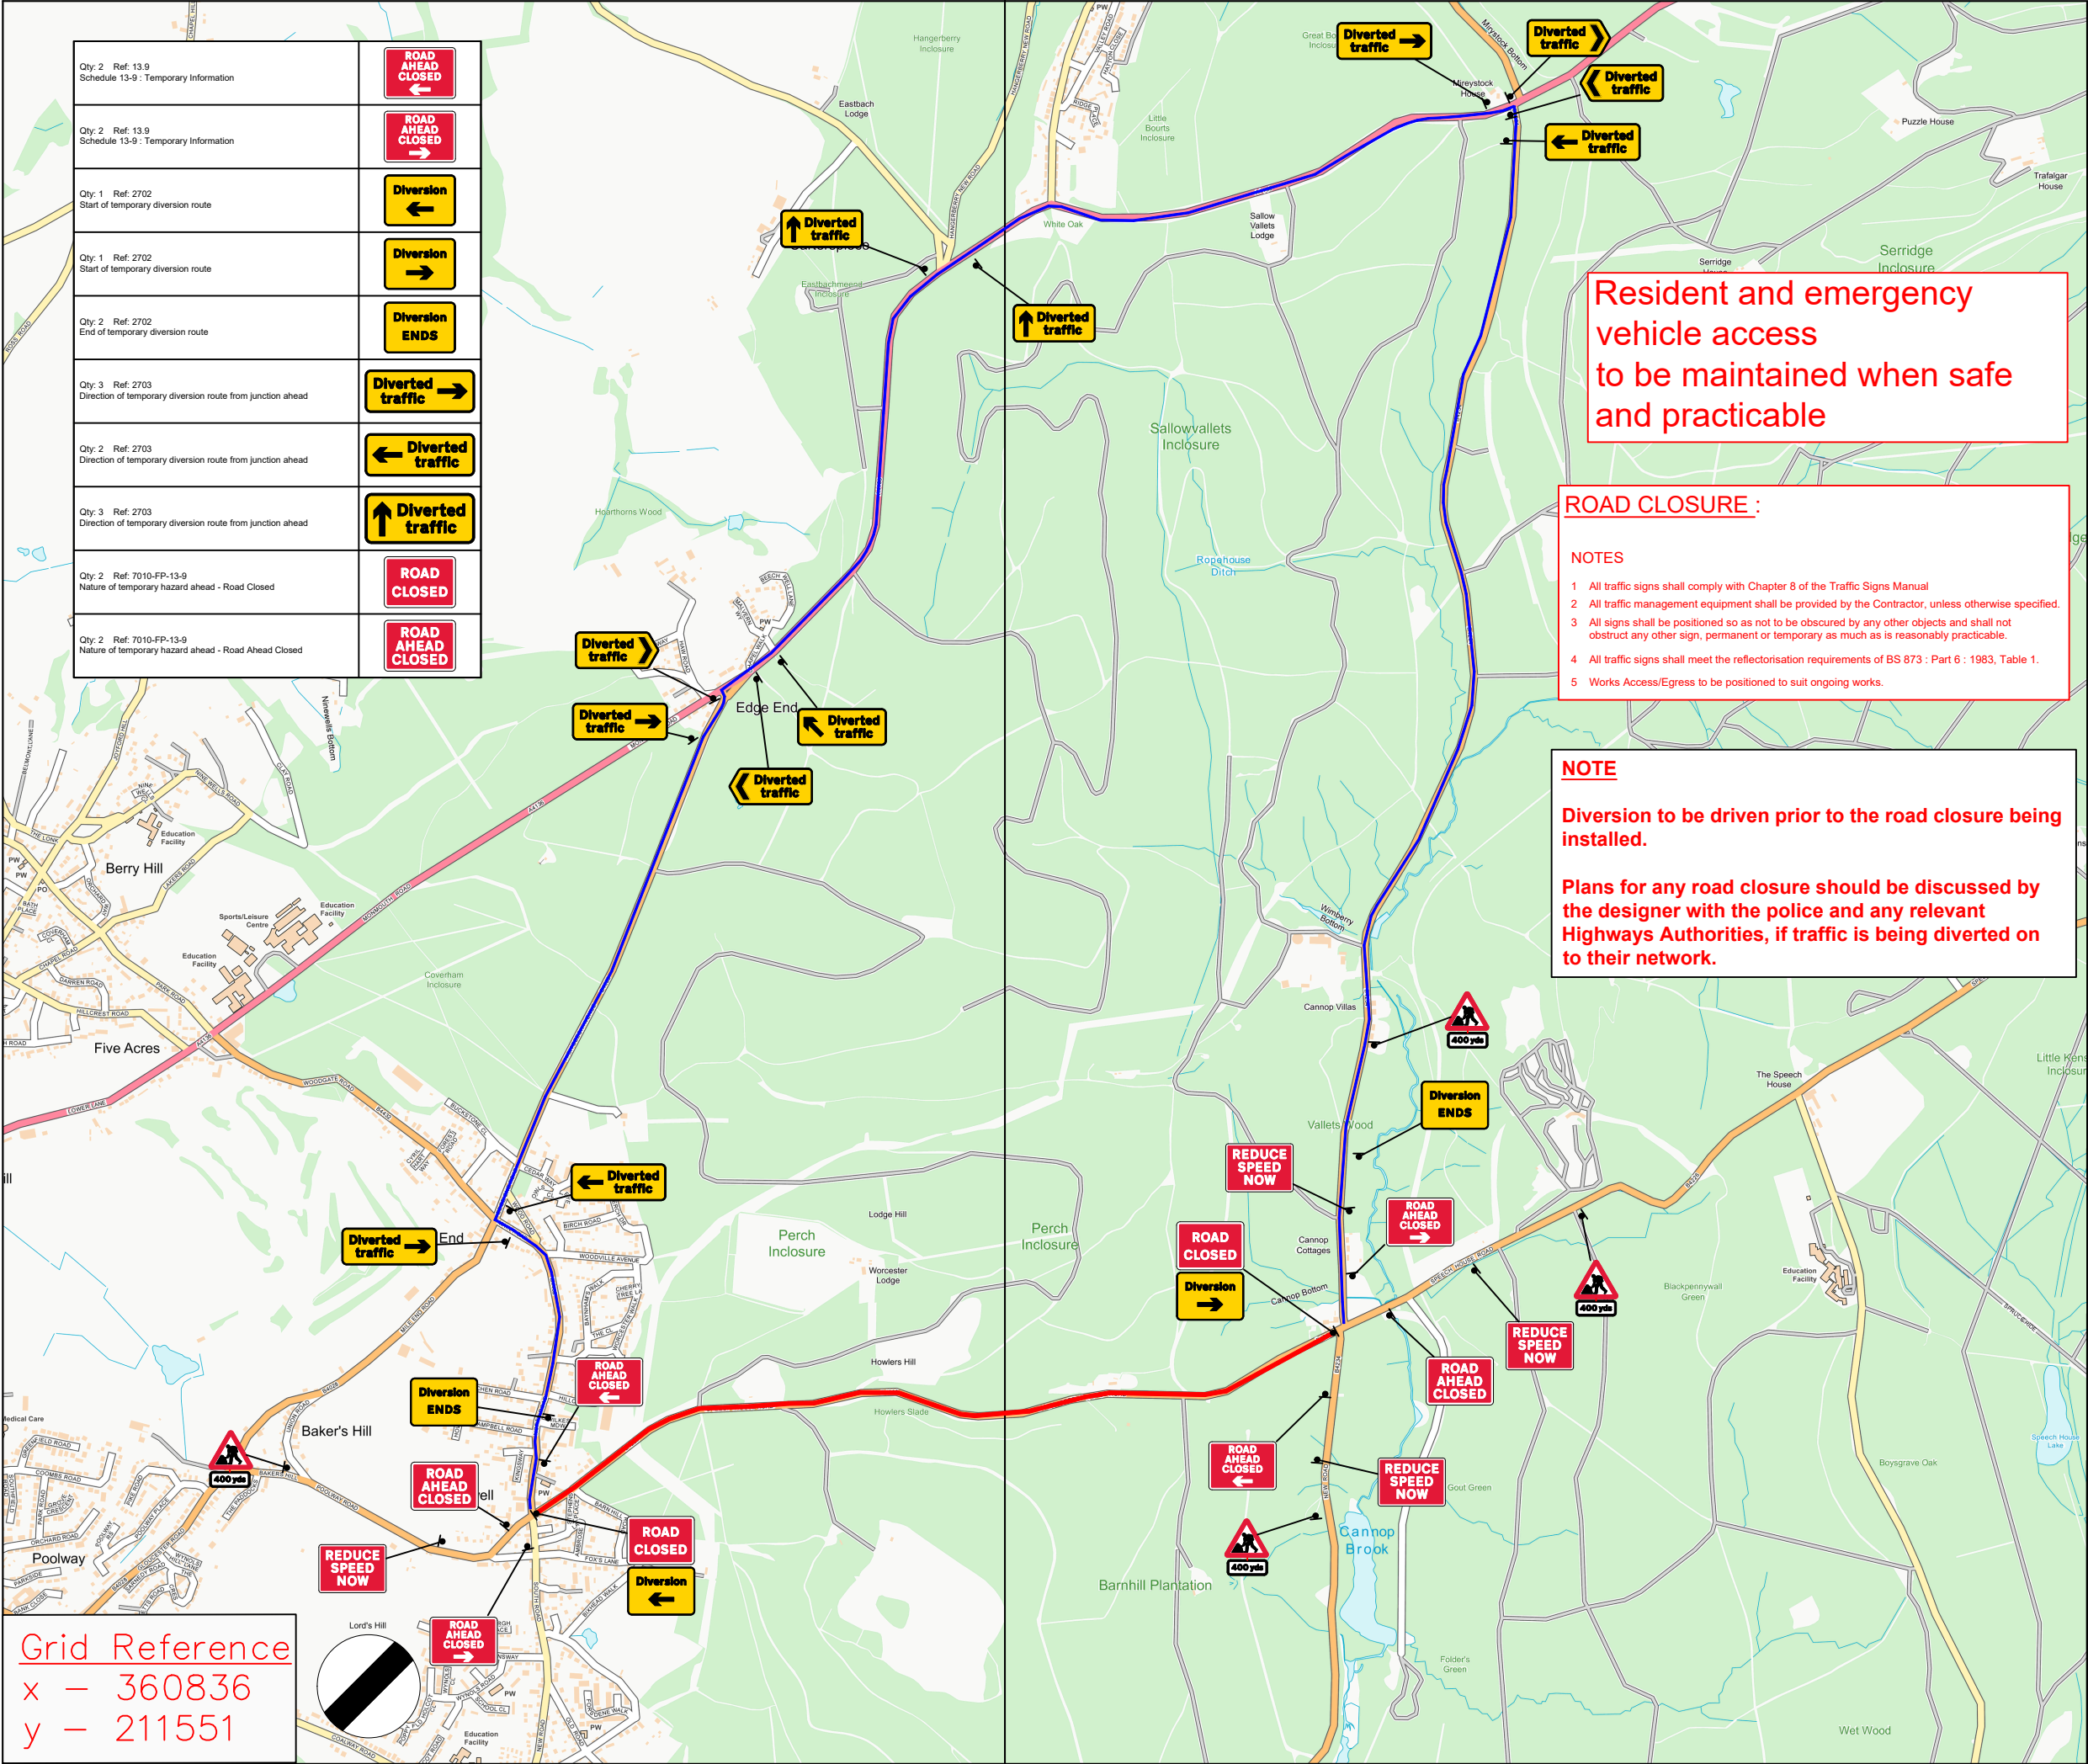

NOTES 1 All traffic signs shall comply with Chapter 8 of the Traffic Signs Manual 2 Maximum distance between any two temporary traffic signals to be 249m. Minimum distance between any two temporary traffic signals to be 30m. 3 Temporary traffic signals shall not occur within 150m of an existing level crossing. Pelican crossing or signalised junction without the consent of the Engineer. The Engineer shall consult with the authority responsible for any of these types of facility prior to traffic management being installed in adjacent areas. 4 Coning shall be installed at 45° to the edge of carriageway, as generally indicated.		
Advance warning signs to be installed 1 week prior to works start This road will be Closed xx/xx/xx to xx/xx/xx 00:00 - 00:00 Dates and times to be arranged		
KEY ● Sign Works Area — Diversion Route — No Through Route Access — Alt Diversion Route		
Client 		
WORKS ACCESS WORKS EXIT MYNDEFA WAITH WORKS ACCESS ALLANFA WAITH WORKS EXIT Works access/ works exit to be risk assessed on site for suitability of location		
Address Speech House Road Cinderford GL16 7BL		
TM Type Road Closure & Diversion		
Design: A.LANG	Drawn: A.LANG	Chkd: S.CLARK
Date: 19/10/21	Date: 08/11/22	Date: 08/11/22
Scale: NTS	Status: PROPOSED	
Drawing No : AL2318		
OCU-BRWEL-05		
Rev: 1		