
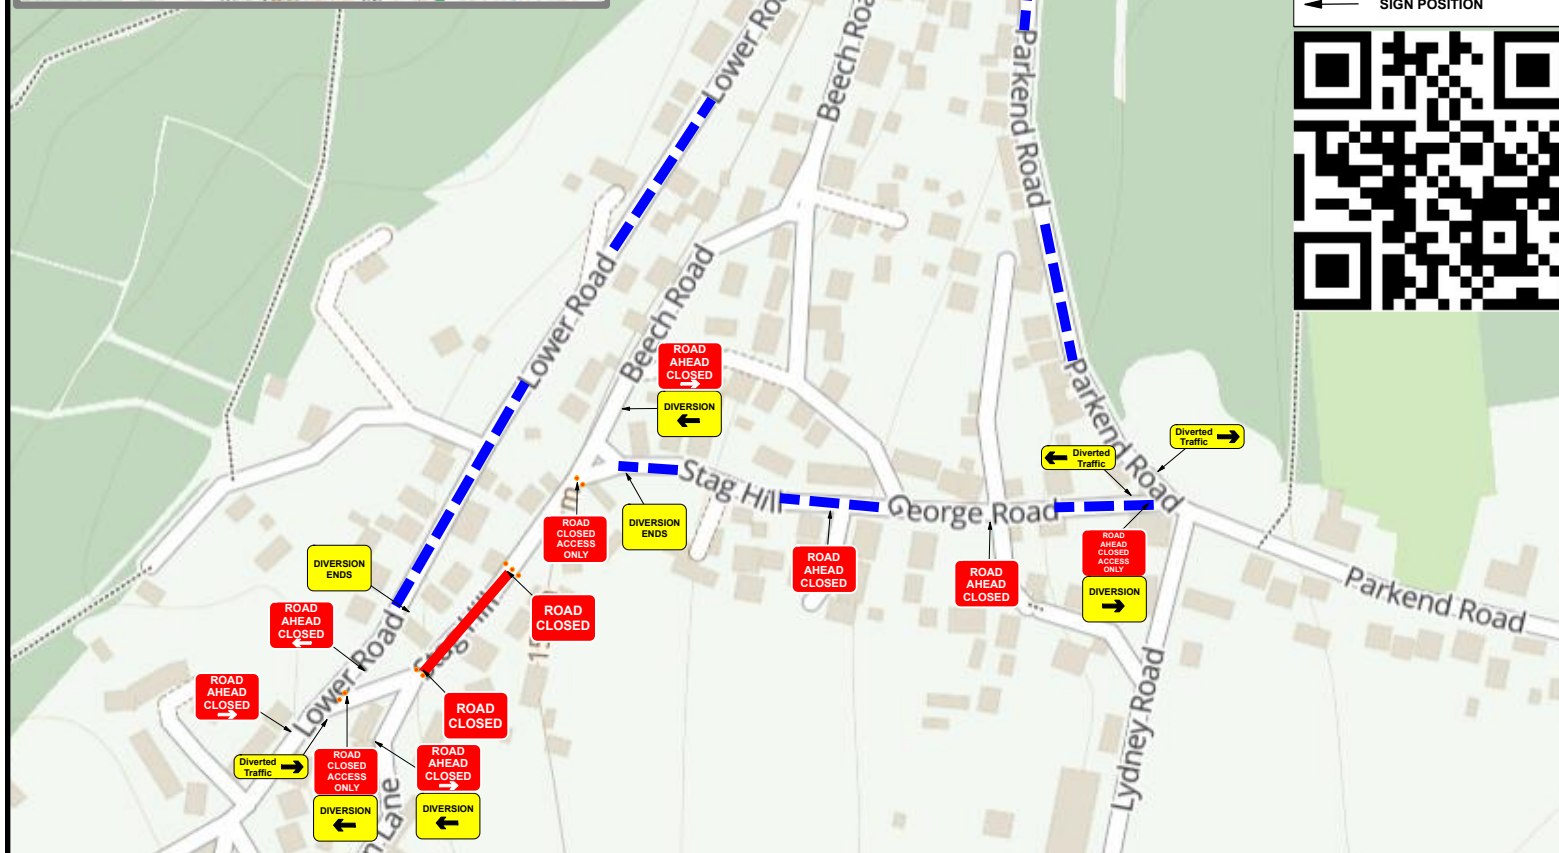


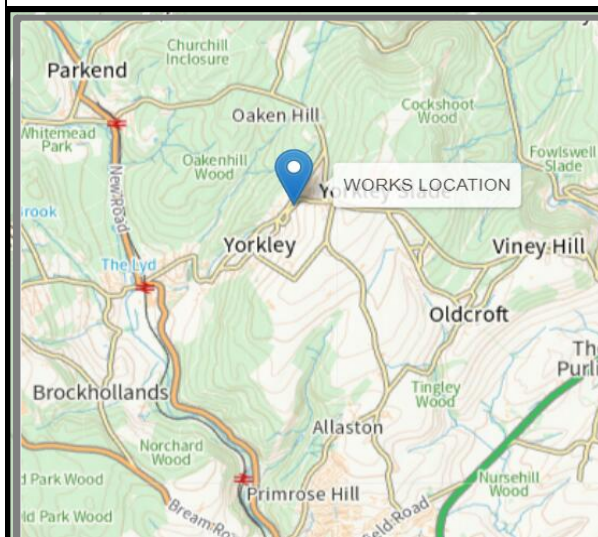

Manifest

12 x Cones

3 x 2702 diversion left

3 x 2703 diverted traffic right

2 x 2702 diversion ends

2 x 2703 diverted traffic left

2 x 7010.1 road ahead closed

2 x 7010.1 road closed

1 x 2702 diversion right

KEY



CONES



ROAD CLOSURE POINT



DIVERSION ROUTE



PEDESTRIAN BARRIERS



SIGN POSITION



GO TRAFFIC MANAGEMENT

This drawing has been produced for a specific client & project identified below and is not intended for use by any other person or for any other purpose. © Go Traffic Management

Risks

1. Design completed from information provided + google maps desktop risk assessment
2. Cone lamps must be used on all road with A speed limit of 40mph or more.

Notes

1. All signs as per Chapter 8. Distances between cones to be 9m maximum unless otherwise noted.
2. Distances between signs NOT to scale for purpose of clarity.
3. All sign placement subject to available safe working space.
4. The purpose of the Traffic Management Plan is for it to be used only as a guide and all traffic management equipment should be put out according to the 'Safety at Street Works and Road Works - Code of Practice', i.e. Red Book & the 'Traffic Signs Manual Chapter 8', i.e. Yellow Book.
5. Lane width past the works to be 3.5m maximum, 3.25m desirable minimum and 3.0m absolute minimum.
6. Stop & Go boards must be available and utilised in the event of permanent signal failure in accordance with Code of Practice.
7. Signs must be placed in accordance with TSM and the scheme RAMS pack.
8. Site conditions may have changed since the design of the drawing any changes which subsequently affect the design need to be reported by the Traffic Management Operative & any changes implemented must comply with Chapter 8.

TICKET NO - 583199

MINIMUM SAFETY ZONE
MUST BE ADHERED TO

MINIMUM SHUTTLE LANE
WIDTHS MUST BE ADHERED TO

**TRAFFIC MANAGEMENT MUST COMPLY WITH
THE SAFETY AT STREET WORKS AND ROAD
WORKS CODE OF PRACTICE**

ROAD SPEED



DRAWING DESCRIPTION

2 WAY TRAFFIC LIGHTS



Head Office: Go Traffic Management,
Chaddock Lane, Worsley, Manchester, M28 1XW

Tel: 0161 351 5370

www.gtm.co.uk



TRAFFIC MANAGEMENT PLAN

CLIENT -



DRAWING NUMBER 2545

DRAWING TITLE -

Stag Hill, Yorkley Bottom, West Dean
Yorkley

DRAWING NOT TO SCALE