


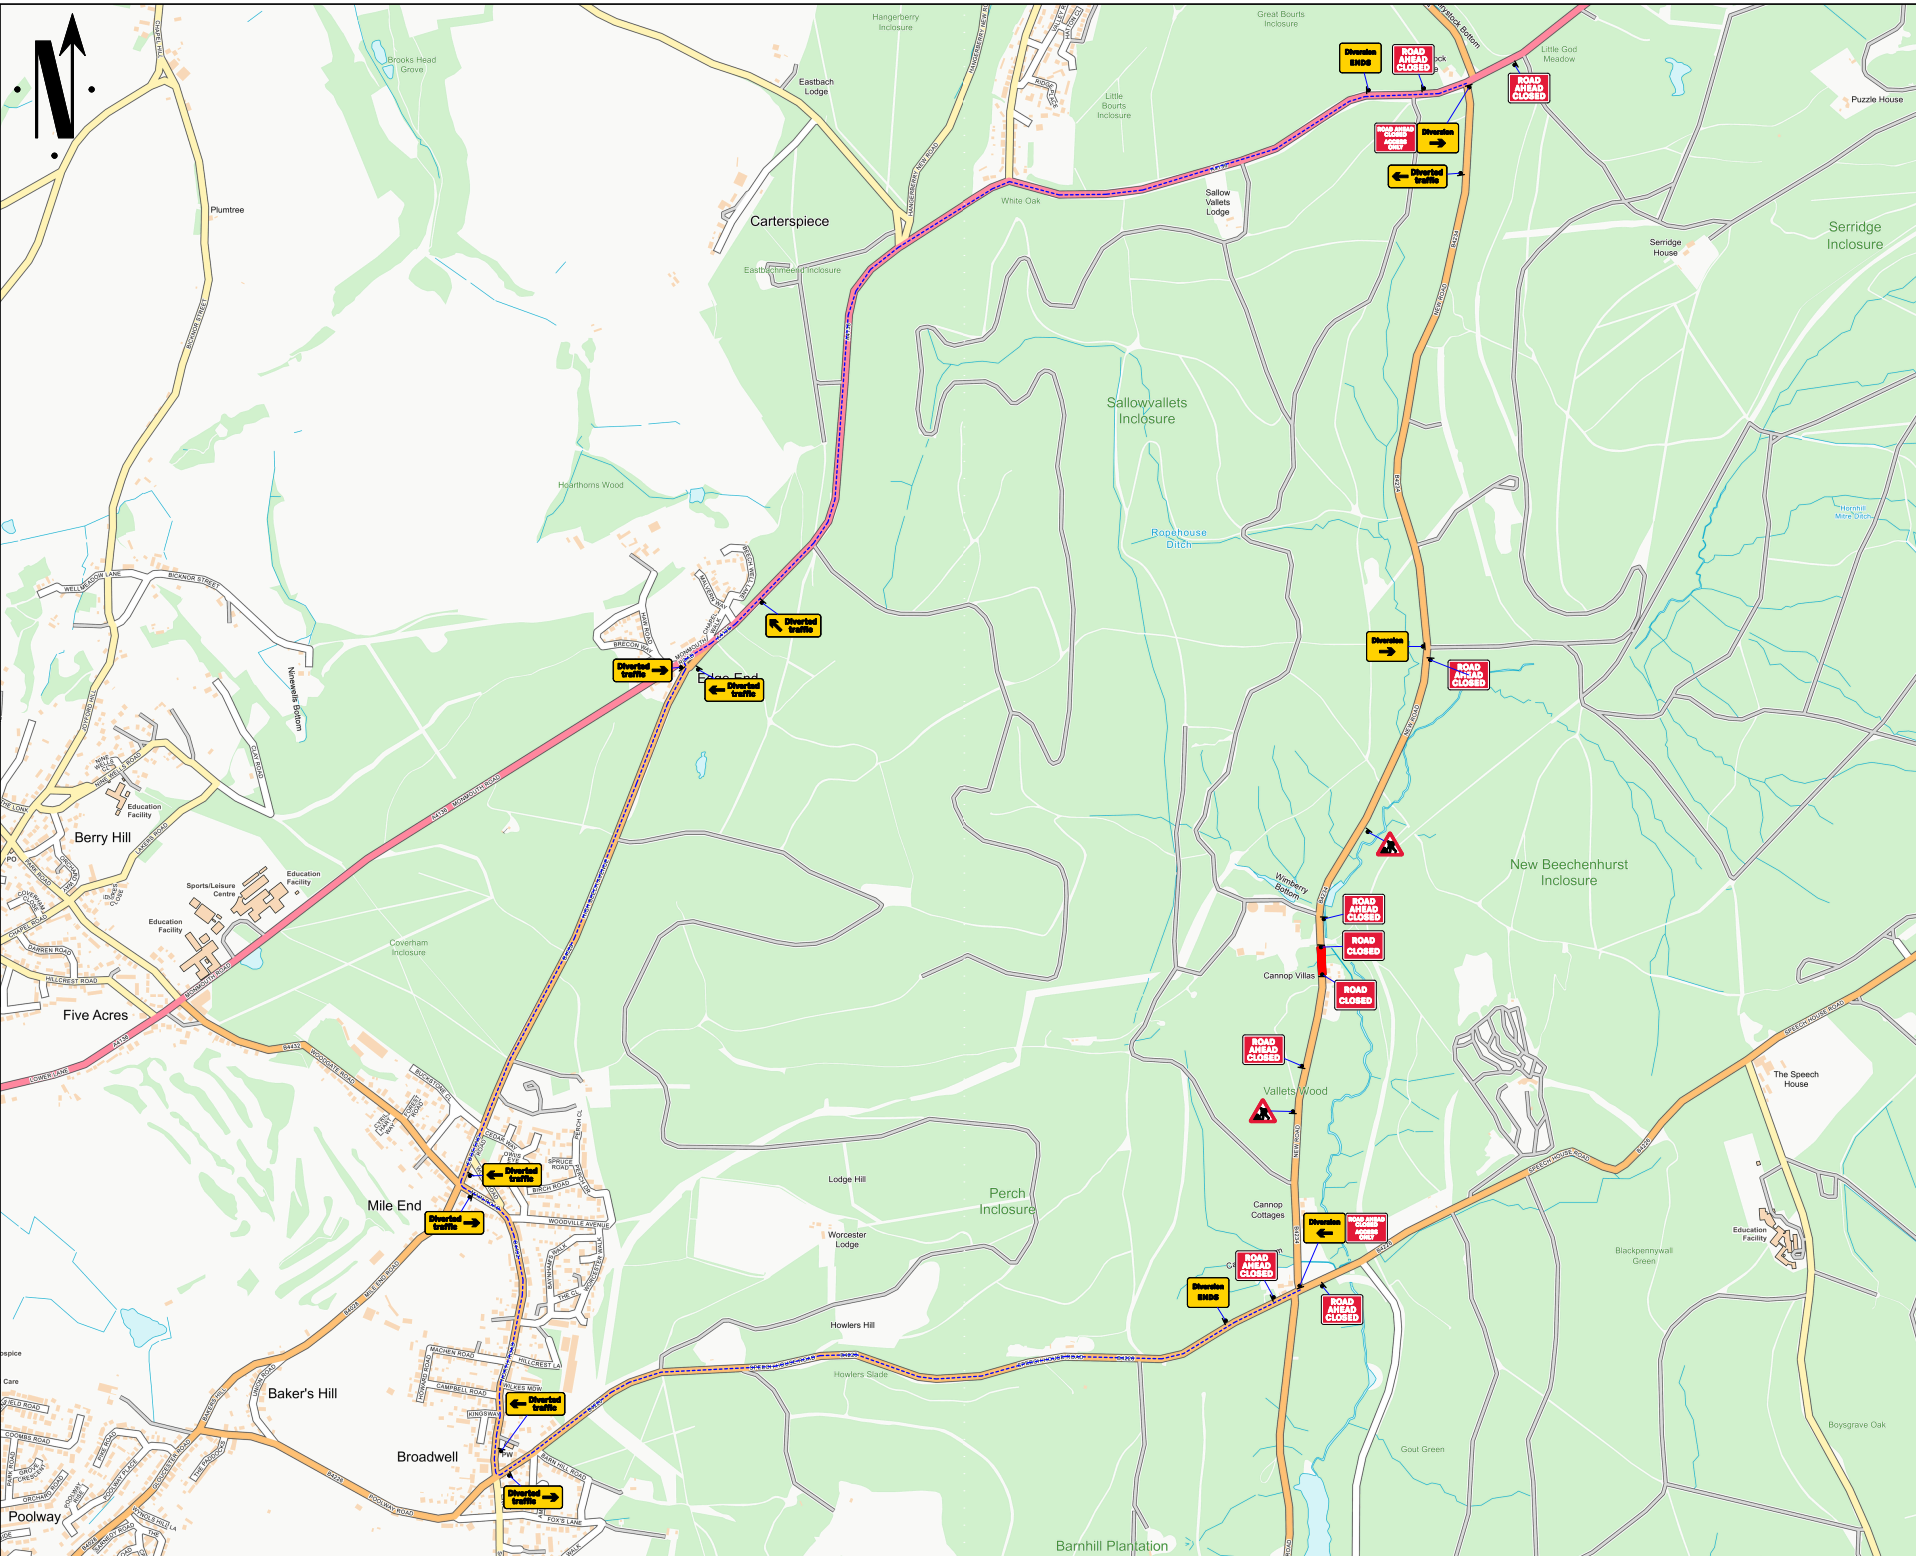

Go Traffic Management

This drawing has been produced for a specific client & project identified below and is not intended for use by any other person or for any other purpose. © Go Traffic Management

Risks

- Design completed from information provided + google maps desktop risk assessment
- Cone lamps must be used on all road with A speed limit of 40mph or more.

Notes

- All signs as per Chapter 8. Distances between cones to be 9m maximum unless otherwise noted.
- Distances between signs NOT to scale for purpose of clarity.
- All sign placement subject to available safe working space.
- The purpose of the Traffic Management Plan is for it to be used only as a guide and all traffic management equipment should be put out according to the 'Safety at Street Works and Road Works - Code of Practice', i.e. Red Book & the 'Traffic Signs Manual Chapter 8', i.e. Yellow Book.
- Signs must be placed in accordance with TSM and the scheme RAMS pack.
- Site conditions may have changed since the design of the drawing any changes which subsequently affect the design need to be reported by the Traffic Management Operative & any changes implemented must comply with Chapter 8.

Key

	Sign position and aspect of view		Work area
	Cones		Diversion Route 1

WRITTEN DIVERSION ROUTE.

NEW ROAD ↔ A4136 ↔ HIGH BEECH AVE (B4928) ↔ MAIN ROAD (B4432) ↔ SPEECH HOUSE ROAD (B4226)

MINIMUM SAFETY ZONE OF 0.5M MUST BE ADHERED TO

Traffic Management must comply with The Safety at Street Works and Road Works Code of Practice

ROAD SPEED

CROSS SECTION

Road Closure

DO NOT SCALE FROM THIS DRAWING		ROAD CLOSURE	
A	19/09/23	AS DRAWN	
REV.	DATE	DESCRIPTION	

GTM

Go Traffic Management

Head Office: Go Traffic Management, Chaddock Lane, Worsley, Manchester, M28 1XW
Tel: 0161 351 5370
www.gtm.co.uk

TRAFFIC MANAGEMENT PLAN

Client: **SEVERN TRENT WATER**

Drawing Number: 771340.0001

Drawing Title: 3 New Rd, Coleford GL16 7EH

Name:	Design: M. Gardiner	Technical Officer: K. Noman	REV.
Signature:			A
Date:	19/09/23	19/09/23	