


KEY

Cone

Sign

Closed area

Diversion route

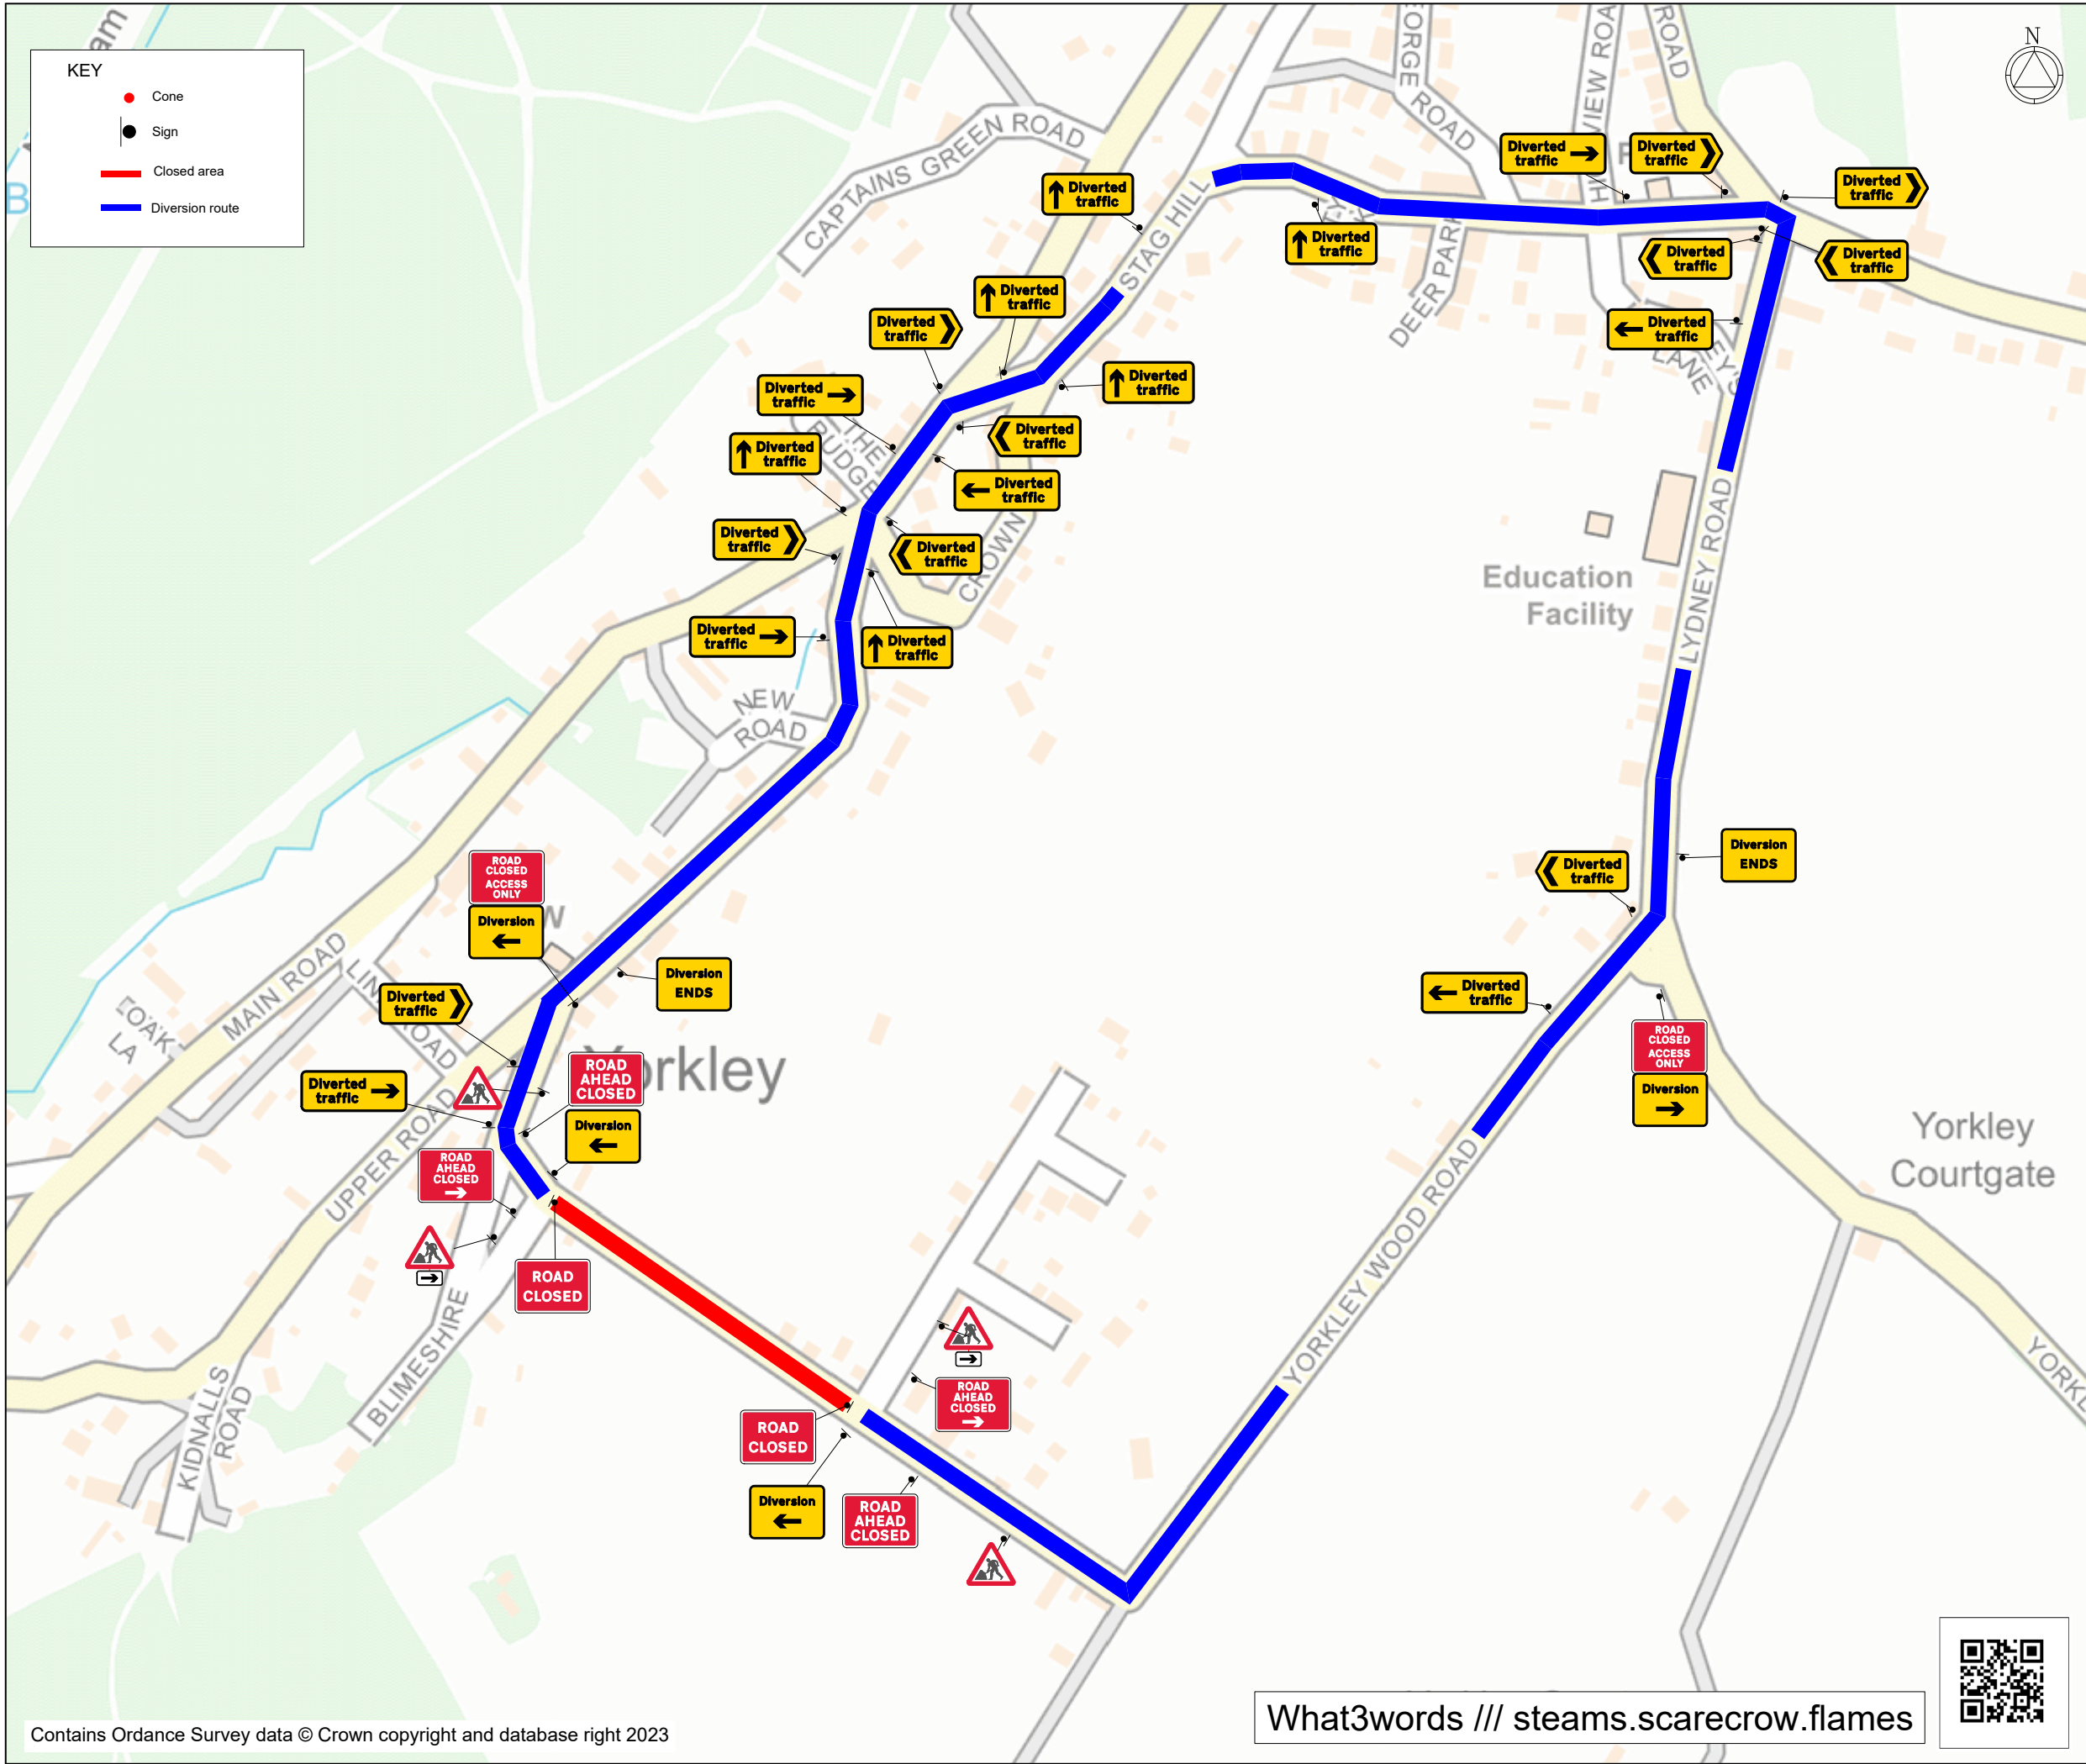

Contains Ordnance Survey data © Crown copyright and database right 2023

What3words /// steams.scarecrow.flames



KIT LIST	
Qty: 2 Ref: 13-9-RCOA Road Closed Access Only	
Qty: 2 Ref: 13-9-7010 ROAD AHEAD CLOSED RIGHT	
Qty: 3 Ref: 2702 Start of temporary diversion route	
Qty: 1 Ref: 2702 Start of temporary diversion route	
Qty: 2 Ref: 2702 End of temporary diversion route	
Qty: 3 Ref: 2703 Direction of temporary diversion route from junction ahead	
Qty: 4 Ref: 2703 Direction of temporary diversion route from junction ahead	
Qty: 6 Ref: 2703 Direction of temporary diversion route from junction ahead	
Qty: 5 Ref: 2704 Direction of temporary diversion route	
Qty: 5 Ref: 2704 Direction of temporary diversion route	
Qty: 2 Ref: 573 Direction to hazard right	
Qty: 4 Ref: 7001 Road works ahead	
Qty: 2 Ref: 7010-FP-13-9 Nature of temporary hazard ahead - Road Closed	
Qty: 2 Ref: 7010-FP-13-9 Nature of temporary hazard ahead - Road Ahead Closed	

Rev	Description	By	Chkd	Date

Revisions

Client

Project

Yorkley Wood Road
Yorkley
Grid Ref: 363142 , 206438

Title

Road closure
and diversion



Design: ALB	Drawn: ALB	Chkd: SH
Date: 15/12/23	Date: 15/12/23	Date: 15/12/23
Scale: NTS @ A3	Status: PROPOSED	
Drawing No	Rev:	
37845.001		