


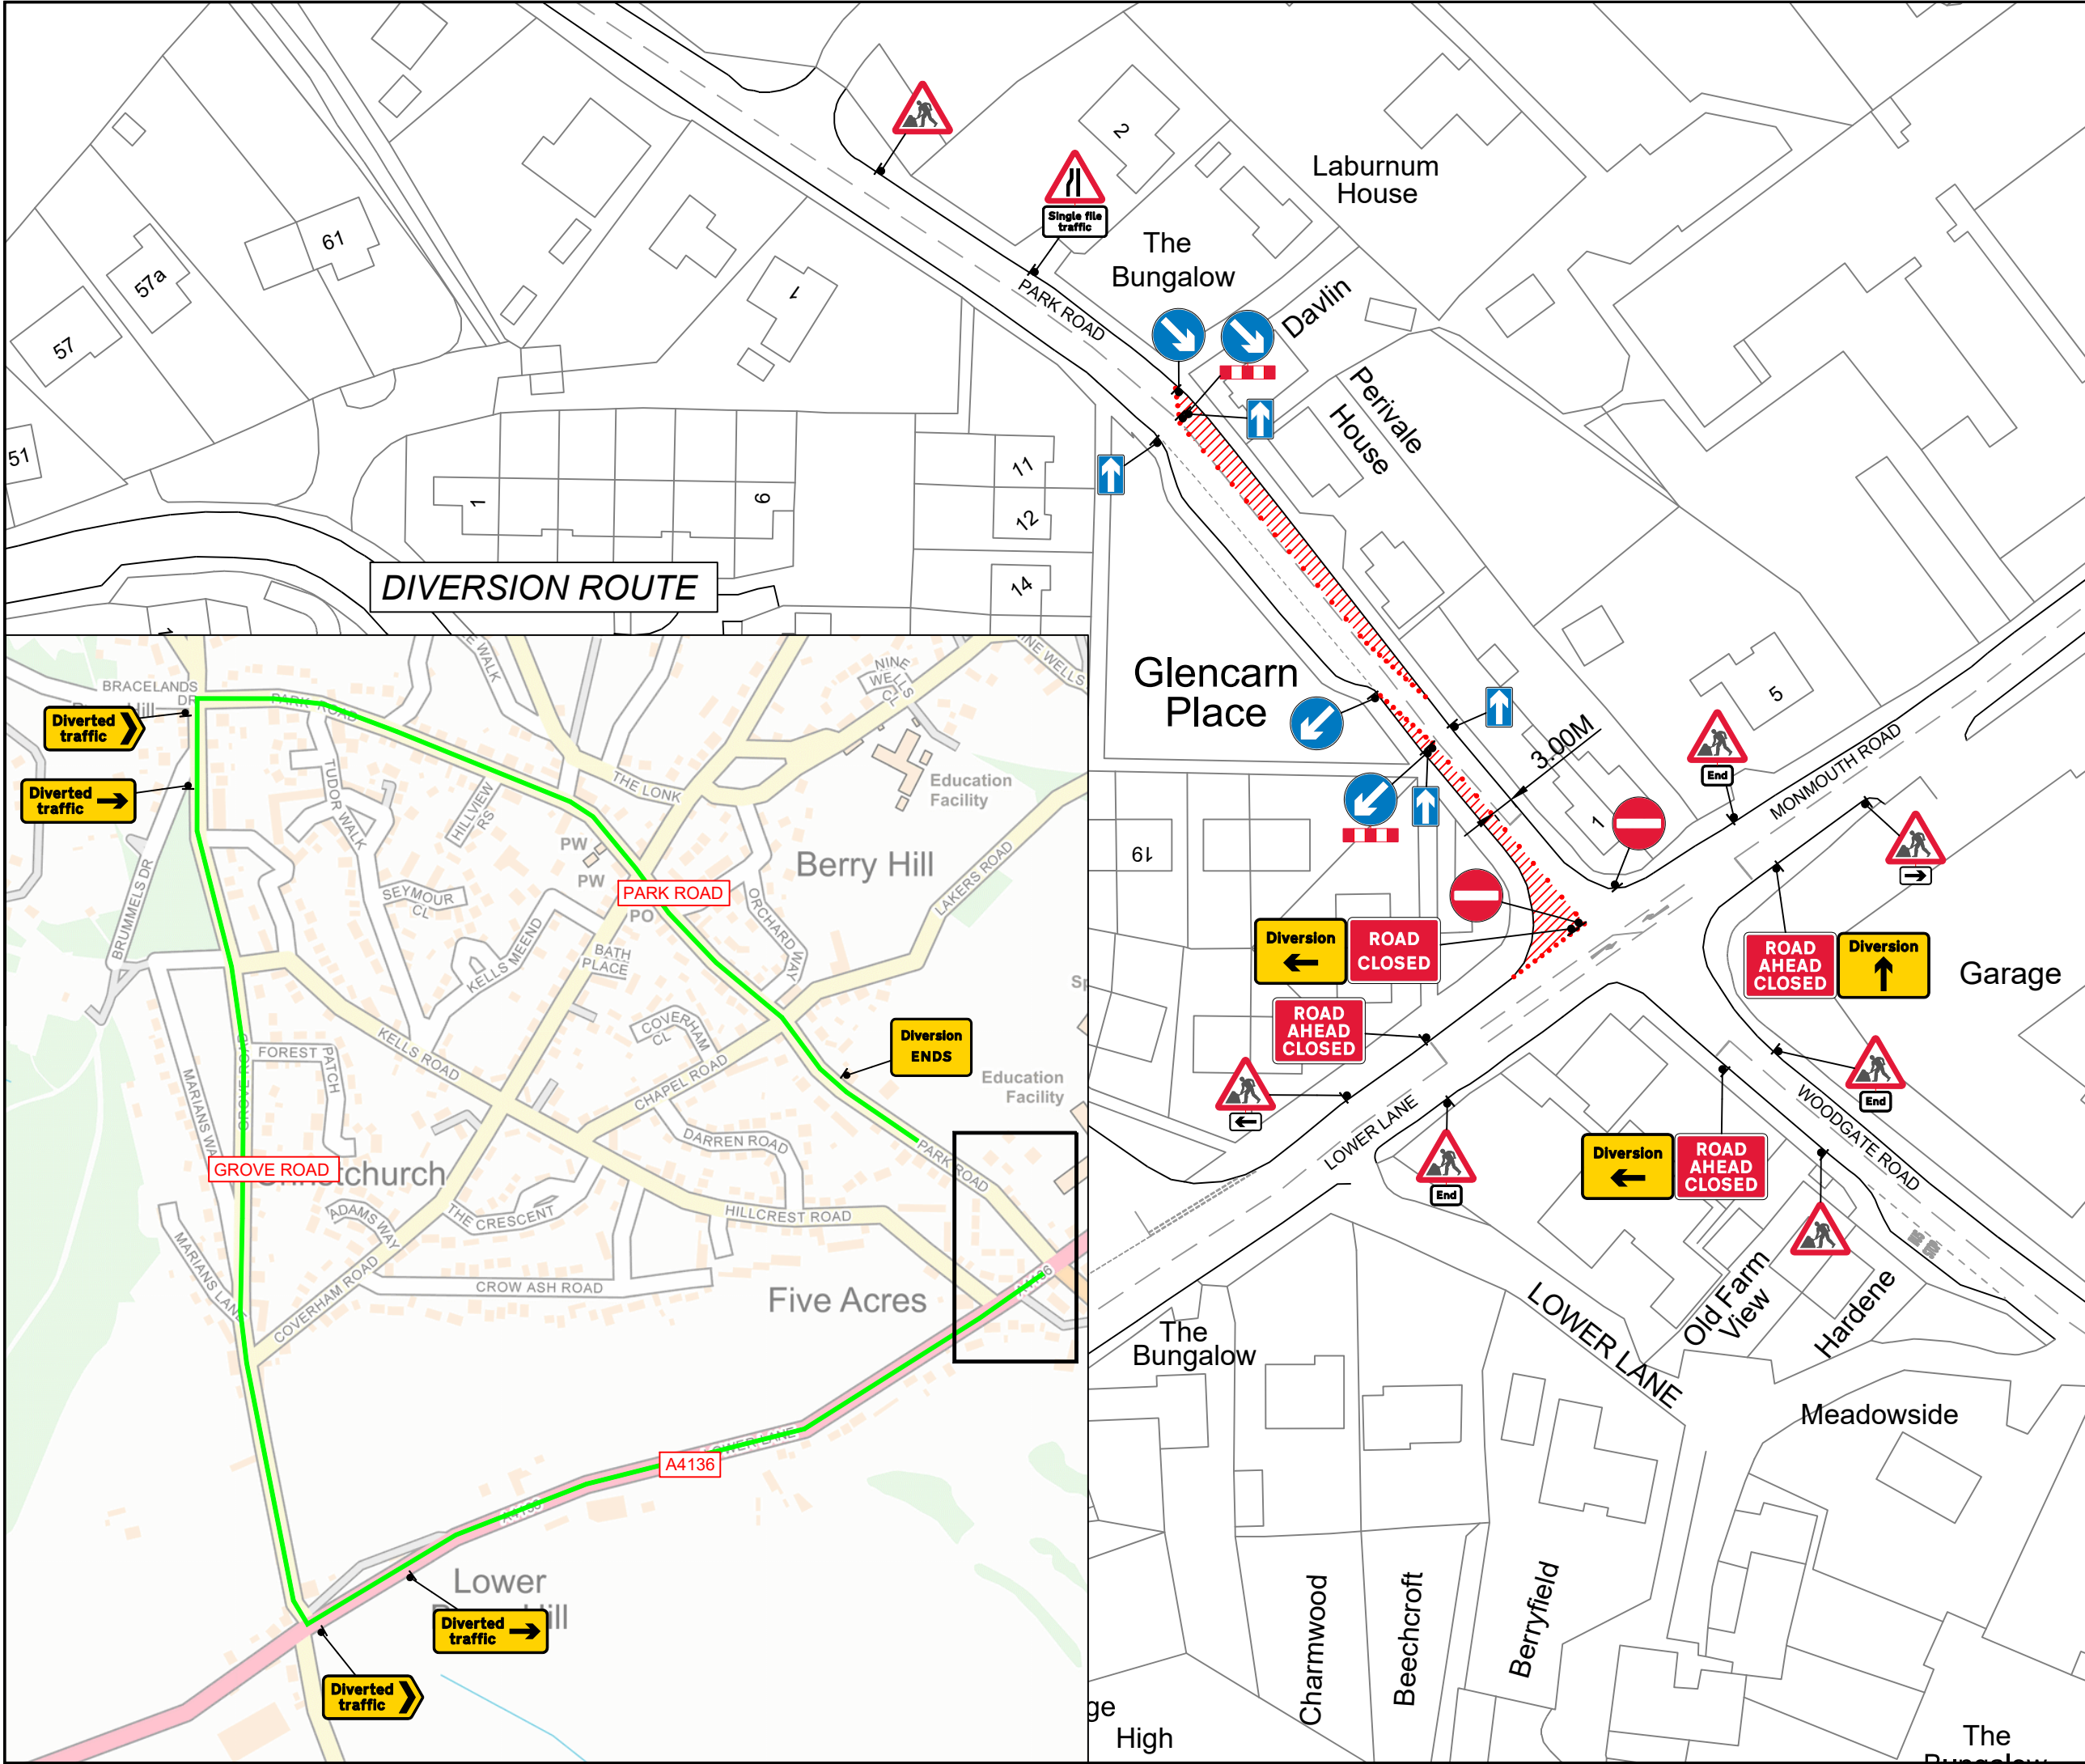

KEY

Cone

Sign

Work area

Closed area

Diversion route

Sign Count

30

Diversion Route

Clockwise Diversion

A4136 / Grove Road / Park Road

Anti-Clockwise Diversion

N/A

Min width of sideways safety zone (S)	0.5 m
Min length of longways clearance (L)	0.5 m
Speed of the road	30

Rev	Description	By	Chk	Date
Revisions				

Client:

nationalgrid

Project:

Park Road,
Coleford, GL16 7RE
Grid Ref: (x)358008 ; (y)212300

Title:

One-Way Road Closure
And Diversion

DOOCEY

Traffic Management

Design: AW	Drawn: AW	Chkd: OP
Date: 20/12/2023	Date: 20/12/2023	Date: 20/12/2023
Scale: A3 - NTS	Status: Proposed	

Drawing No

DTM21242 - 001

Rev:

-