


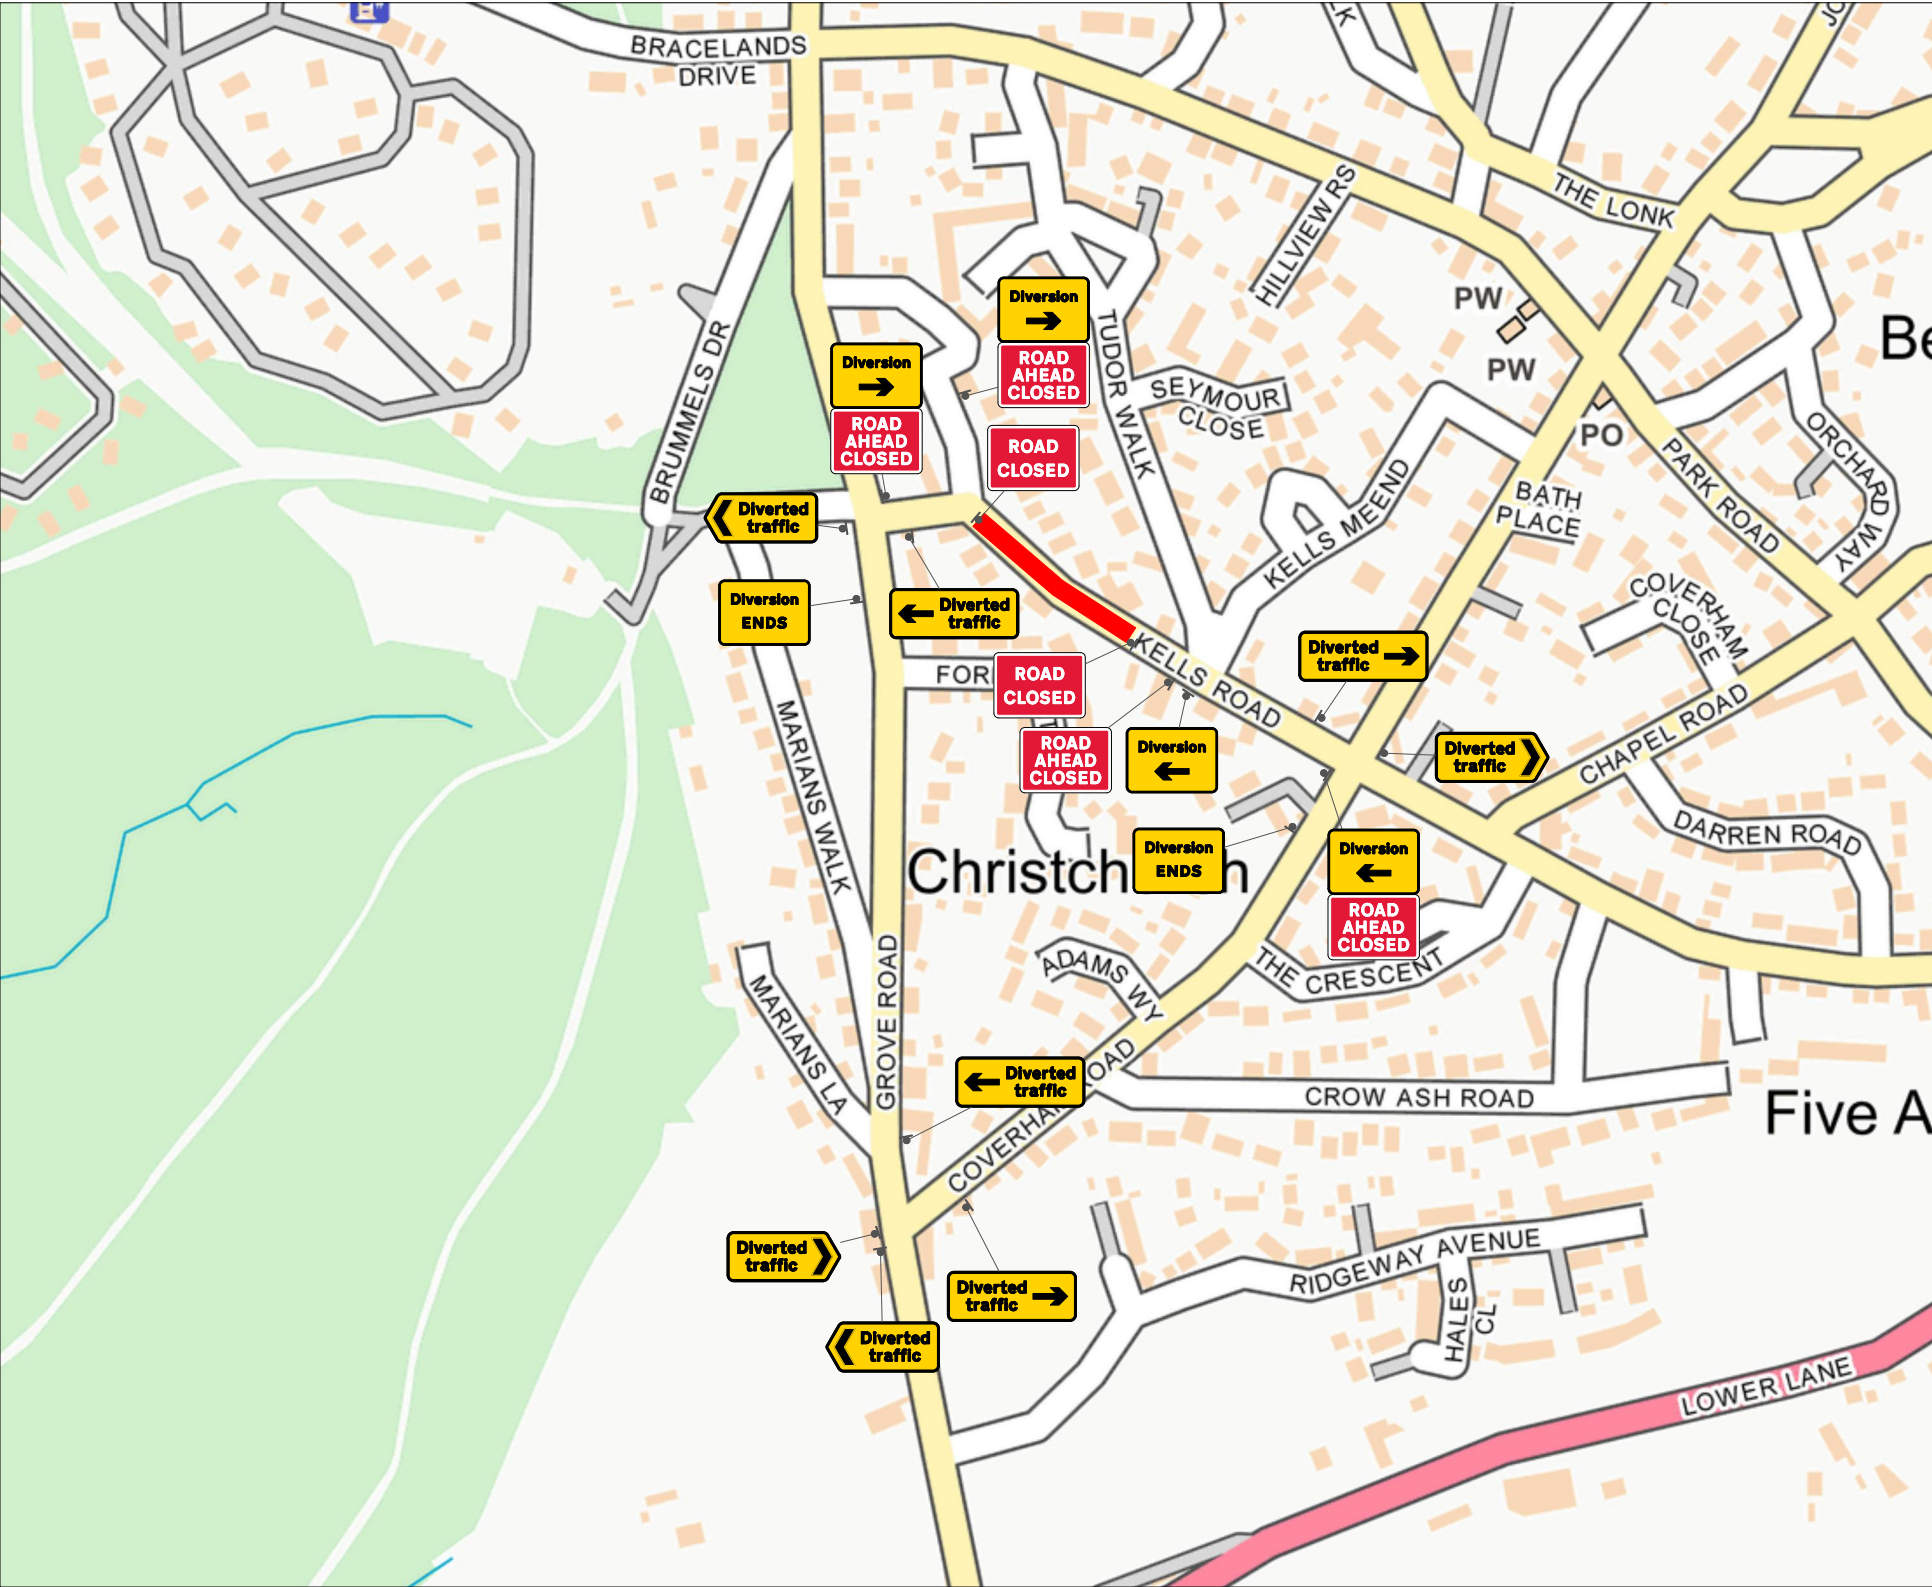

TRAFFIC MANAGEMENT NOTES:
1) All temporary traffic management shall be in accordance with Chapter 8 of the Traffic Signs Manual.
2) All temporary traffic management shall be in accordance with the Traffic Signs Regulations and General Directions 2016.
3) All temporary traffic management shall conform to the Safety at Street Works and Road Works, A Code of Practice.
4) All signing should be located 450mm minimum from any carriageway.
5) All temporary traffic management sign locations are indicative and are subject to on site approval from the Engineer.

Key

- Traffic sign
- Traffic cone
- Pedestrian barrier
- Cone lamp
- Diversion route
- Road closure

Checked by: S.Clifford	
Customer: Wales & West Utilities	
Job reference: FTWU01 1494	
Location: Kells Road, Colford, GL16 8RB	QR Code:
Date: 17/07/2024	
Description: Road Closure	
Scale: NTS	OS HA: 0
0330 043 3030 www.corehighways.com	
Produced by: Rich Leese	
Design reference: RL/17.07.24/DWG3785	
This Design is subject to Copyright and remains the property of Core Highways. Contains Ordnance Survey data.	

