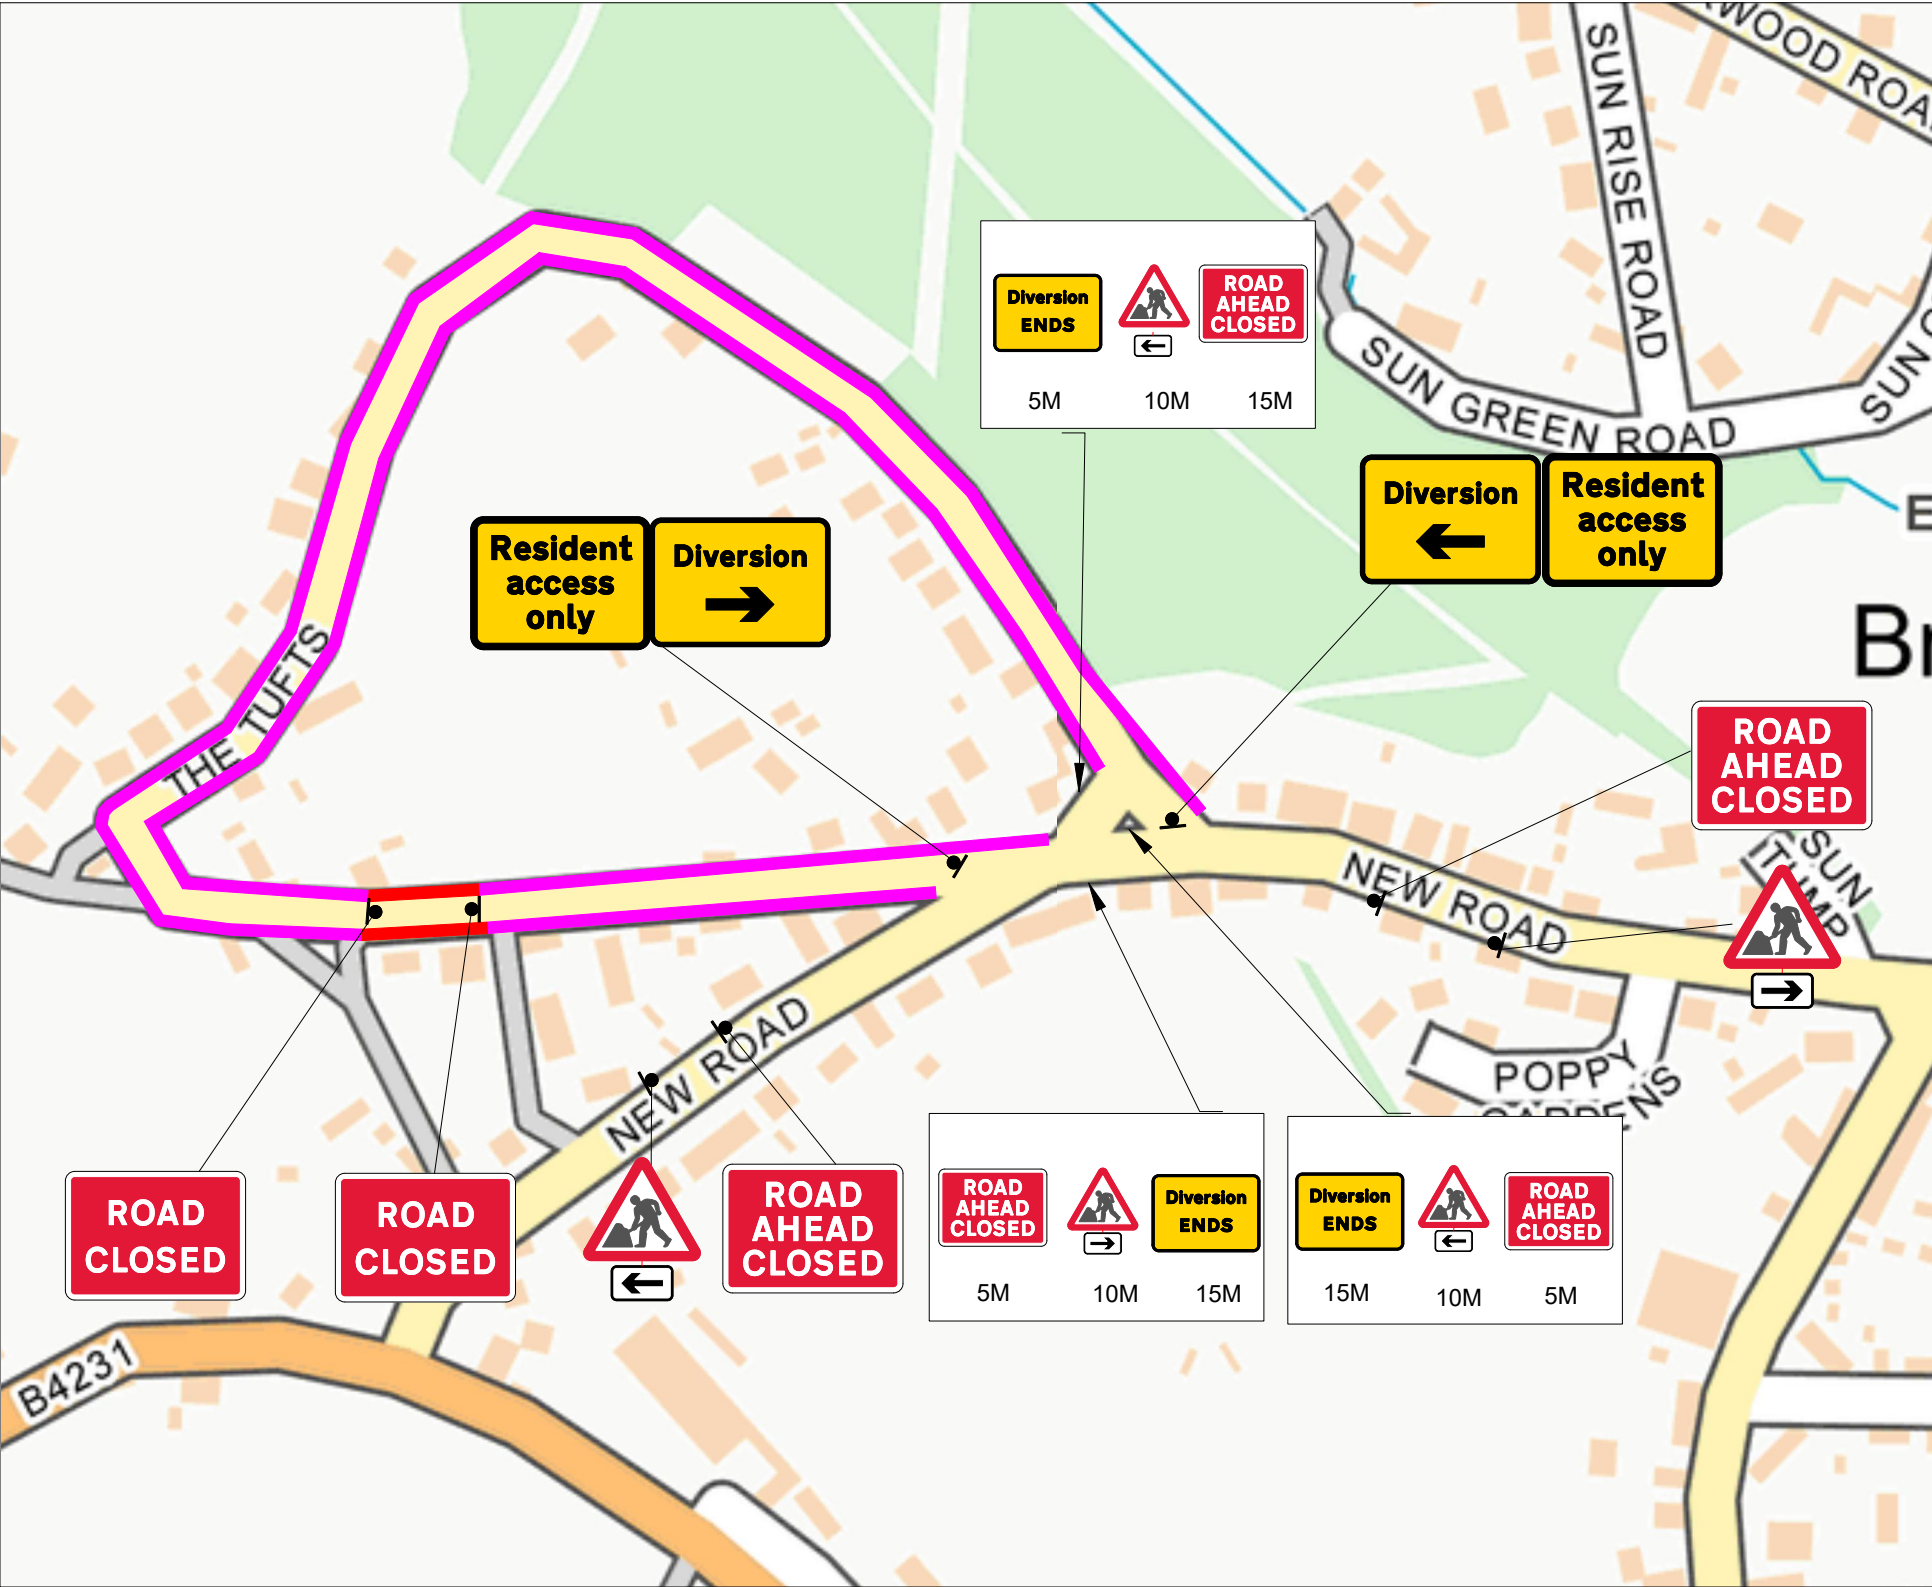




Checked by: Bledwyn Jayne

Customer: NATIONAL GRID ELECTRICITY

Job reference: N/A

Location: BLUE GABLES,
THE TUFTS,
BREAM,
GL15 6HN

QR Code:



Date: 08/08/2024

Description: Road Closure

Scale: NTS

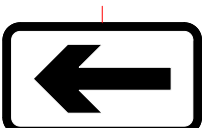
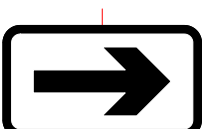
OS HA: 0

0330 043 3030
www.corehighways.com

Produced by: Ash Williams

Design reference: ADW/08.08.24/G124271

This Design is subject to Copyright and remains the property of Core Highways.
Contains Ordnance Survey data.

Sign Schedule	
	ID: 001 Qty: 2 Ref: 7010-FP-13-9 Nature of temporary hazard ahead - Road Closed Size: 1050 x 750
	ID: 002 Qty: 3 Ref: 2702 End of temporary diversion route Size: 1050 x 750
	ID: 003 Qty: 1 Ref: 2702 Start of temporary diversion route Size: 1050 x 750
	ID: 004 Qty: 3 Ref: 573 Direction to hazard left Size: 600 x 400 @ 100 X-Hgt
	ID: 005 Qty: 2 Ref: 573 Direction to hazard right Size: 600 x 400 @ 100 X-Hgt
	ID: 006 Qty: 5 Ref: 7001 Road works ahead Size: 750 High
	ID: 007 Qty: 5 Ref: 7010-FP-13-9 Nature of temporary hazard ahead - Road Ahead Closed Size: 1050 x 750
	ID: 008 Qty: 1 Ref: 2702 Start of temporary diversion route Size: 1050 x 750
	ID: 009 Qty: 2 Ref: 13.9 Schedule 13-9 : Temporary Information Size: 784 x 581 @ 75 X-Hgt

TRAFFIC MANAGEMENT NOTES:
1) All temporary traffic management shall be in accordance with Chapter 8 of the Traffic Signs Manual.
2) All temporary traffic management shall be in accordance with the Traffic Signs Regulations and General Directions 2016.
3) All temporary traffic management shall conform to the Safety at Street Works and Road Works, A Code of Practice.
4) All signing should be located 450mm minimum from any carriageway.
5) All temporary traffic management sign locations are indicative and are subject to on site approval from the Engineer.

Key	
	Traffic sign
	Traffic cone
	Pedestrian barrier
	Cone lamp
	Diversion route
	Road closure

Checked by: Bledwyn Jayne

Customer: NATIONAL GRID ELECTRICITY

Job reference: N/A

Location: BLUE GABLES,
THE TUFTS,
BREAM,
GL15 6HN

QR Code:



Date: 08/08/2024

Description: Road Closure

Scale: NTS

OS HA: 0

0330 043 3030
www.corehighways.com

Produced by: Ash Williams

Design reference: ADW/08.08.24/G124271

This Design is subject to Copyright and remains the property of Core Highways.
Contains Ordnance Survey data.

