


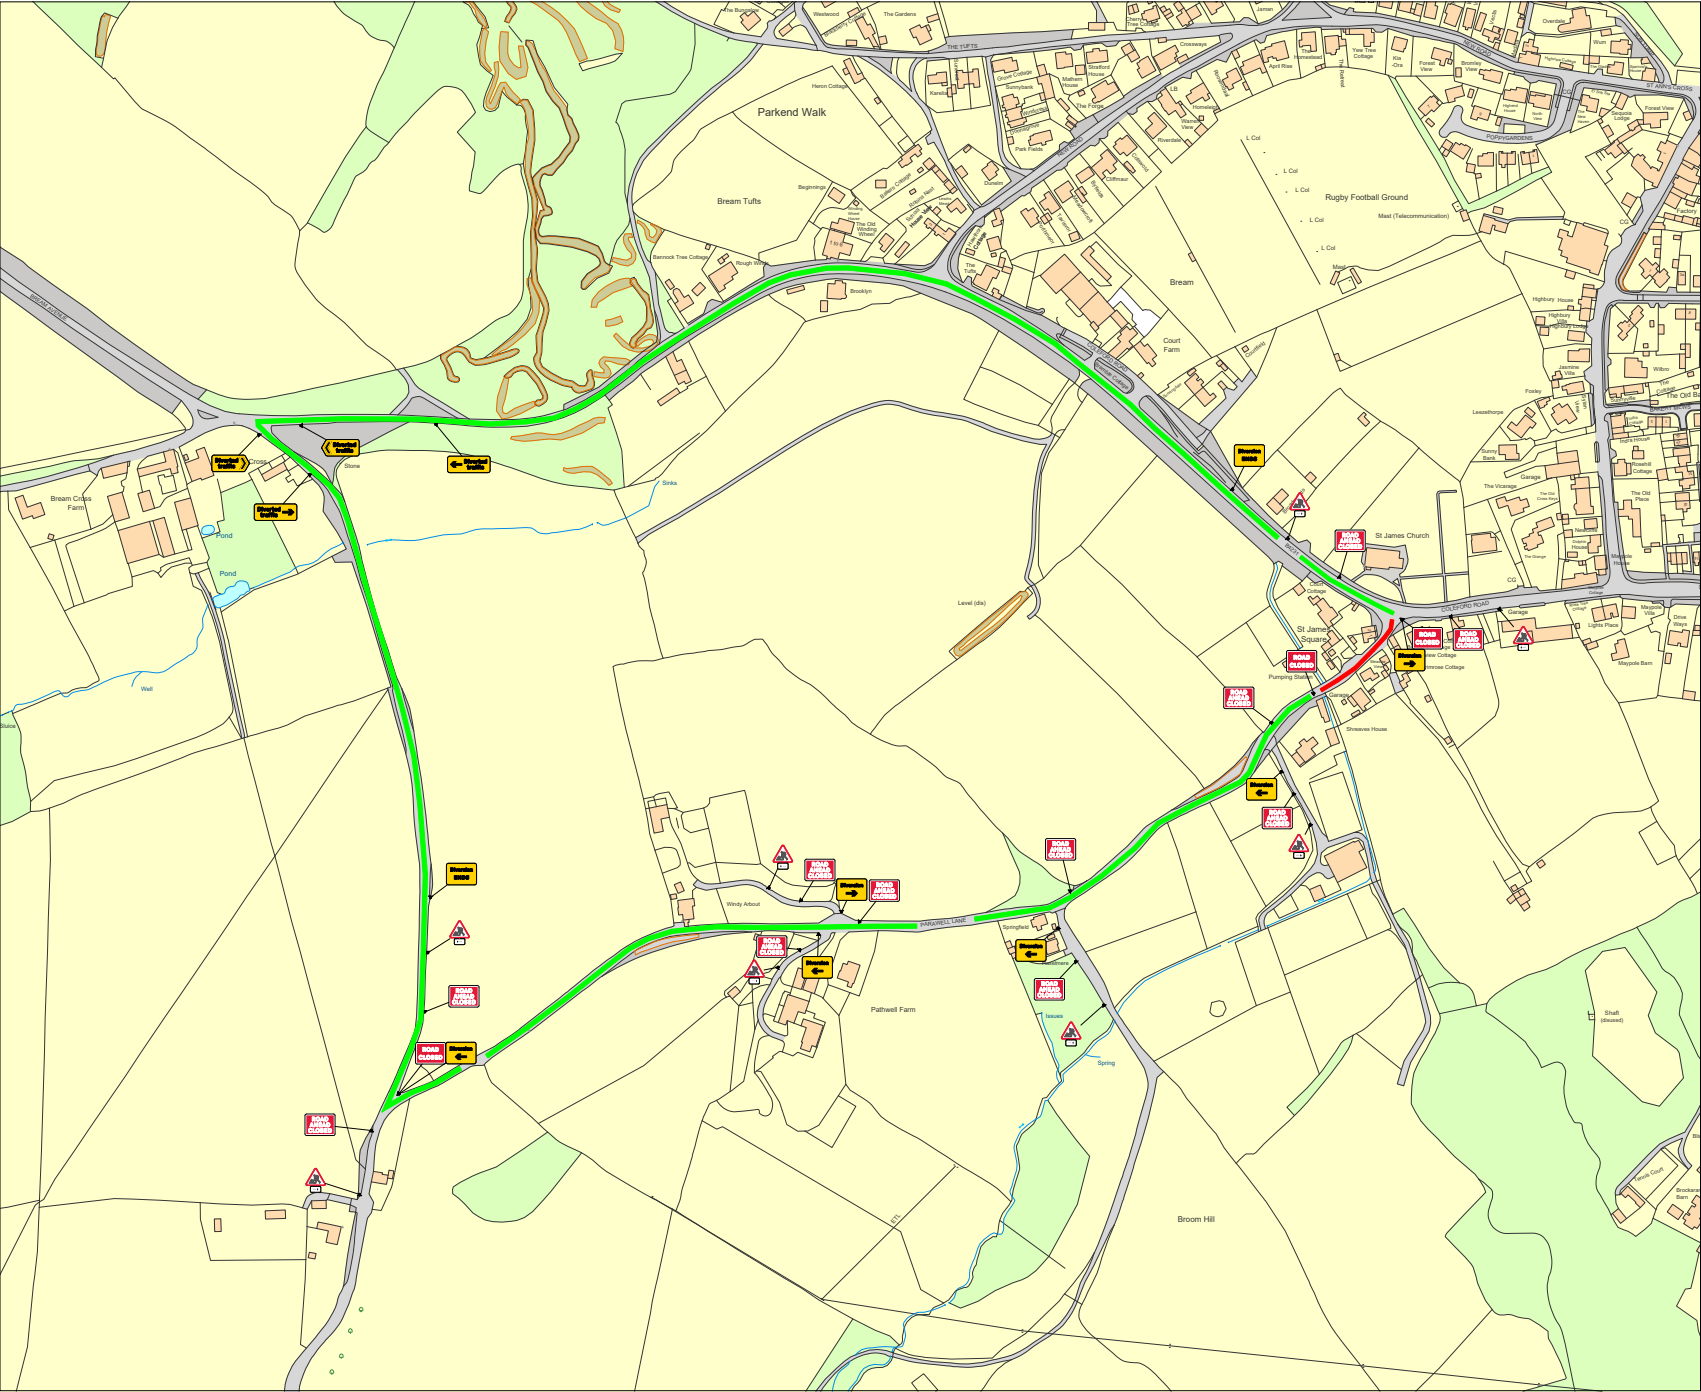

TRAFFIC MANAGEMENT NOTES:
1) All temporary traffic management shall be in accordance with Chapter 8 of the Traffic Signs Manual.
2) All temporary traffic management shall be in accordance with the Traffic Signs Regulations and General Directions 2016.
3) All temporary traffic management shall conform to the Safety at Street Works and Road Works, A Code of Practice.
4) All signing should be located 450mm minimum from any carriageway.
5) All temporary traffic management sign locations are indicative and are subject to on site approval from the Engineer.

Key

- Traffic sign
- Traffic cone
- Pedestrian barrier
- Cone lamp
- Diversion route
- Road closure

Checked by: _____

Customer: _____

Job reference: _____

Location: _____ QR Code: _____

Date: 28/02/2024

Description: Road Closure

Scale: NTS OS HA: 0

0330 043 3030
www.corehighways.com

Produced by: Steve Forrest

Design reference: _____

This Design is subject to Copyright and remains the property of Core Highways.
Contains Ordnance Survey data.



Examples of
Advanced
Notification

M4(E) J16 to J15
Closed
Sun 12 May
5 am - 4 pm

Road closed
Sun 14 Feb
8 pm - 6 am

M1(E)
Junction 16 to 15
Night closures
Sat 11 & Sun 12 May