


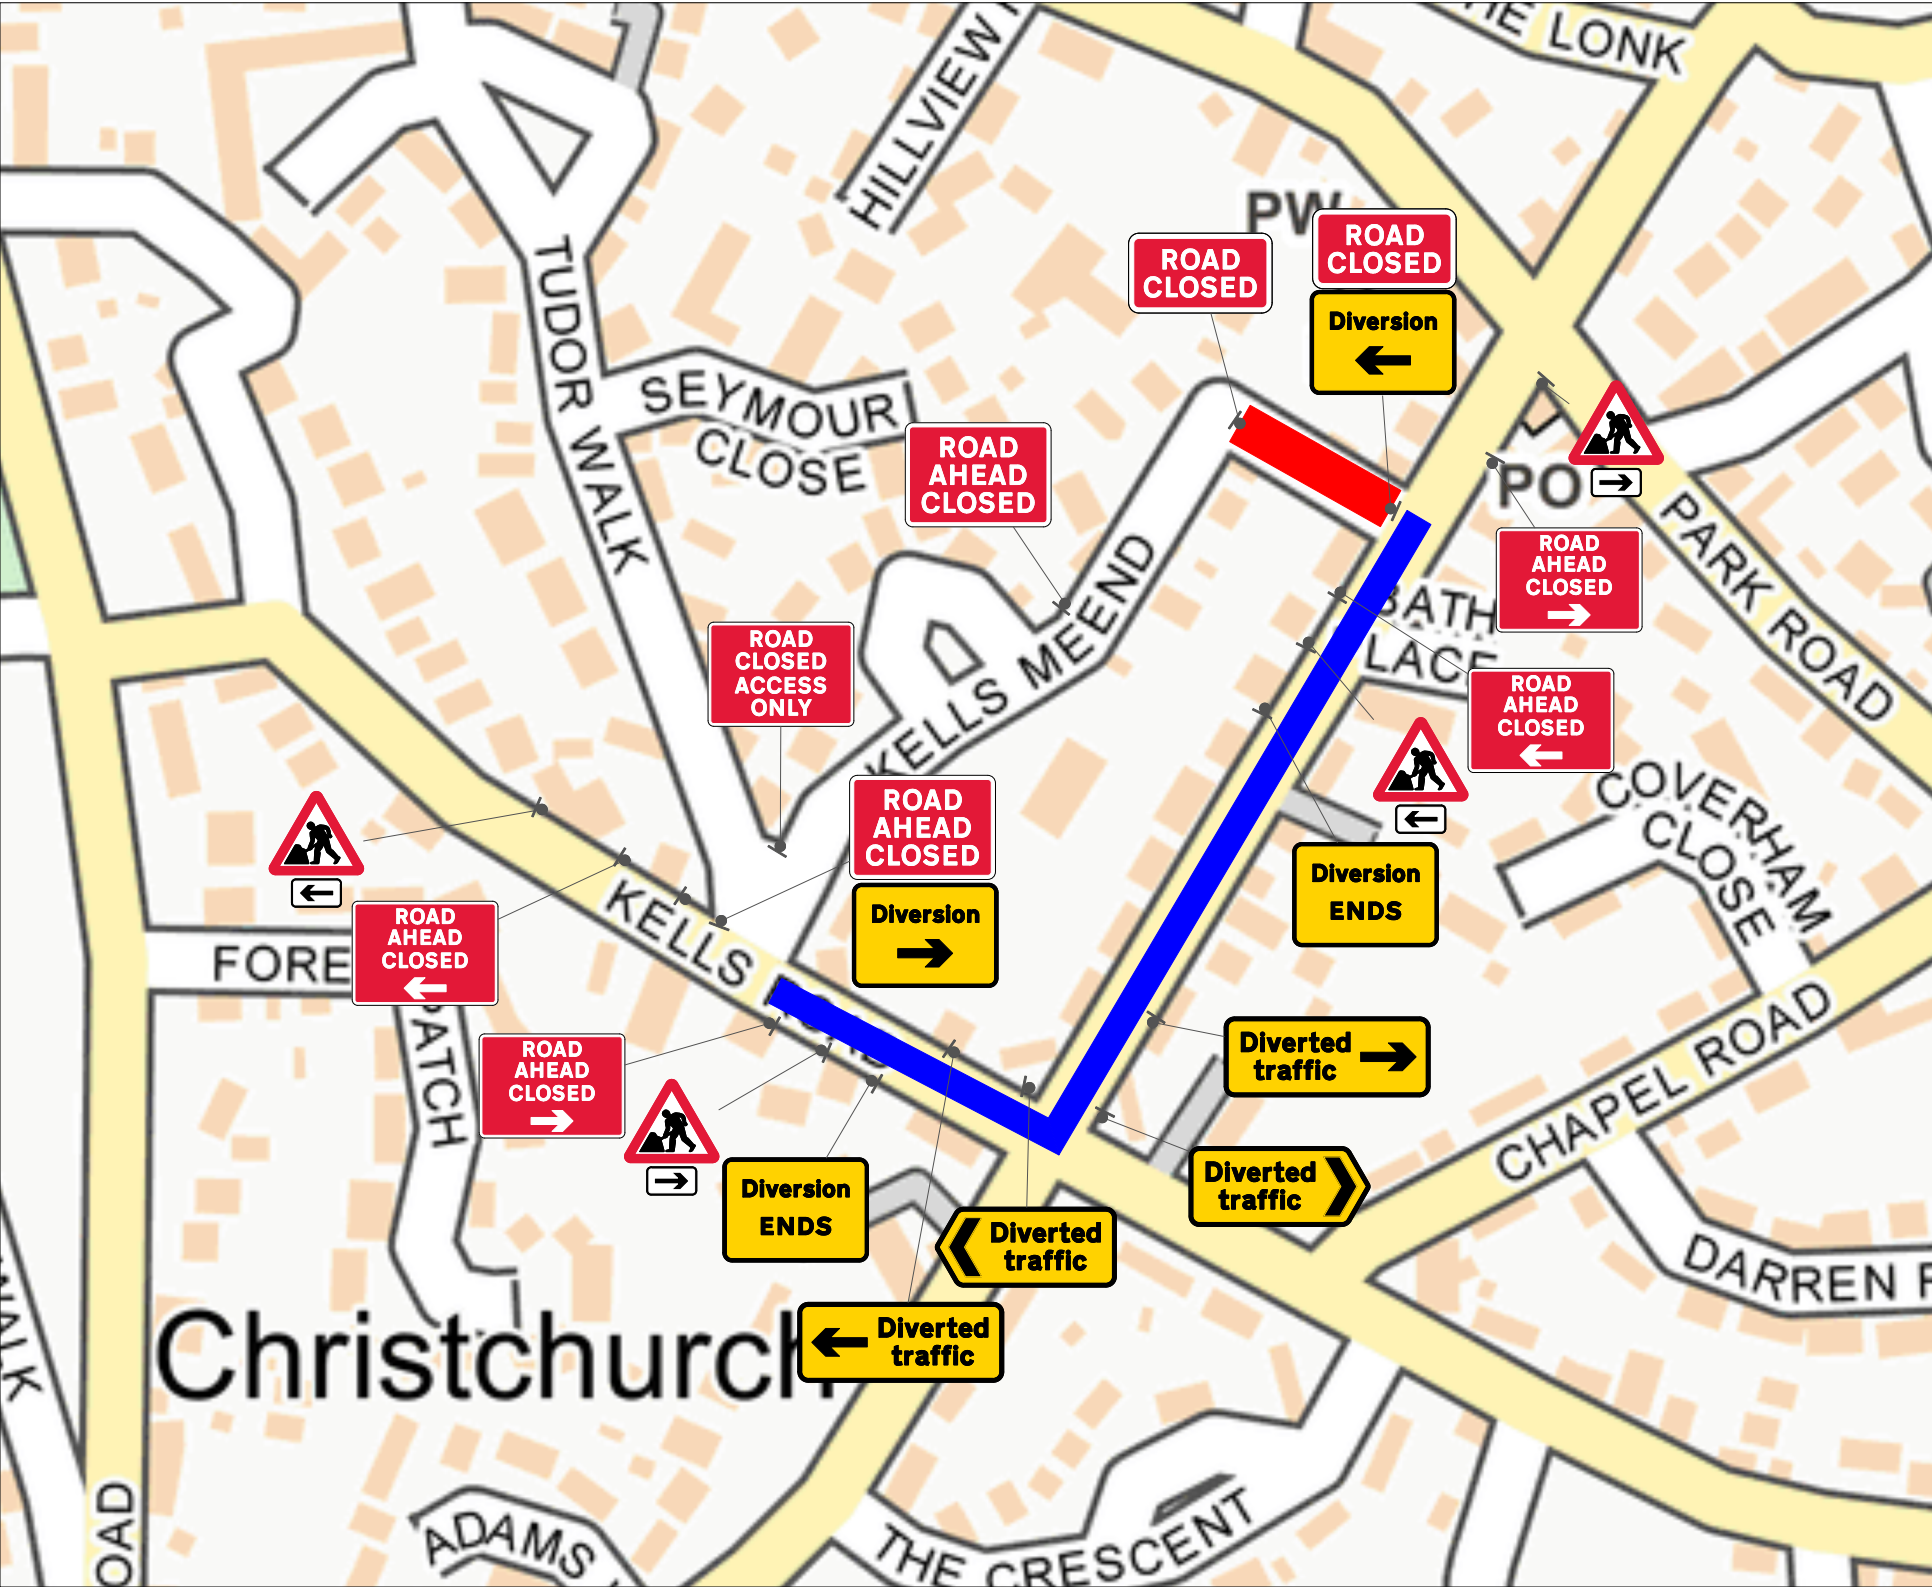

TRAFFIC MANAGEMENT NOTES:
1) All temporary traffic management shall be in accordance with Chapter 8 of the Traffic Signs Manual.
2) All temporary traffic management shall be in accordance with the Traffic Signs Regulations and General Directions 2016.
3) All temporary traffic management shall conform to the Safety at Street Works and Road Works, A Code of Practice.
4) All signing should be located 450mm minimum from any carriageway.
5) All temporary traffic management sign locations are indicative and are subject to on site approval from the Engineer.

Checked by: S.FOREST	
Customer: NATIONAL GRID	
Job reference: 5460333	
Location: 8 COVERHAM ROAD BERRY HILL COLEFORD GL16 7AU	QR Code:
Date: 13/03/2025	
Description: Road Closure	
Scale: NTS	OS HA: 0
0330 043 3030 www.corehighways.com	
Produced by: Ashley Taylor	
Design reference: AT/13.03.25.DWG6693	
This Design is subject to Copyright and remains the property of Core Highways. Contains Ordnance Survey data.	

Qty: 1 Ref: 13-9 Schedule 13 : Temporary Sign		Qty: 2 Ref: 573 Direction to hazard right	
Qty: 2 Ref: 13-9 Schedule 13 : Temporary Sign		Qty: 2 Ref: 573 Direction to hazard left	
Qty: 2 Ref: 13-9 Schedule 13 : Temporary Sign		Qty: 4 Ref: 7001 Road works ahead	
Qty: 2 Ref: 2702 End of temporary diversion route		Qty: 2 Ref: 7010-FP-13-9 Nature of temporary hazard ahead - Road Ahead Closed	
Qty: 1 Ref: 2702 Start of temporary diversion route		Qty: 2 Ref: 7010.1 Nature of temporary hazard ahead - Road Closed	
Qty: 1 Ref: 2702 Start of temporary diversion route			
Qty: 1 Ref: 2703 Direction of temporary diversion route from junction ahead			
Qty: 1 Ref: 2703 Direction of temporary diversion route from junction ahead			
Qty: 1 Ref: 2704 Direction of temporary diversion route			
Qty: 1 Ref: 2704 Direction of temporary diversion route			

TRAFFIC MANAGEMENT NOTES:
1) All temporary traffic management shall be in accordance with Chapter 8 of the Traffic Signs Manual.
2) All temporary traffic management shall be in accordance with the Traffic Signs Regulations and General Directions 2016.
3) All temporary traffic management shall conform to the Safety at Street Works and Road Works, A Code of Practice.
4) All signing should be located 450mm minimum from any carriageway.
5) All temporary traffic management sign locations are indicative and are subject to on site approval from the Engineer.

Checked by: S.FOREST	
Customer: NATIONAL GRID	
Job reference: 5460333	
Location: 8 COVERHAM ROAD BERRY HILL COLEFORD GL16 7AU	QR Code:
Date: 13/03/2025	
Description: Road Closure	
Scale: NTS	OS HA: 0
0330 043 3030 www.corehighways.com	
Produced by: Ashley Taylor	
Design reference: AT/13.03.25.DWG6693	
This Design is subject to Copyright and remains the property of Core Highways. Contains Ordnance Survey data.	

