
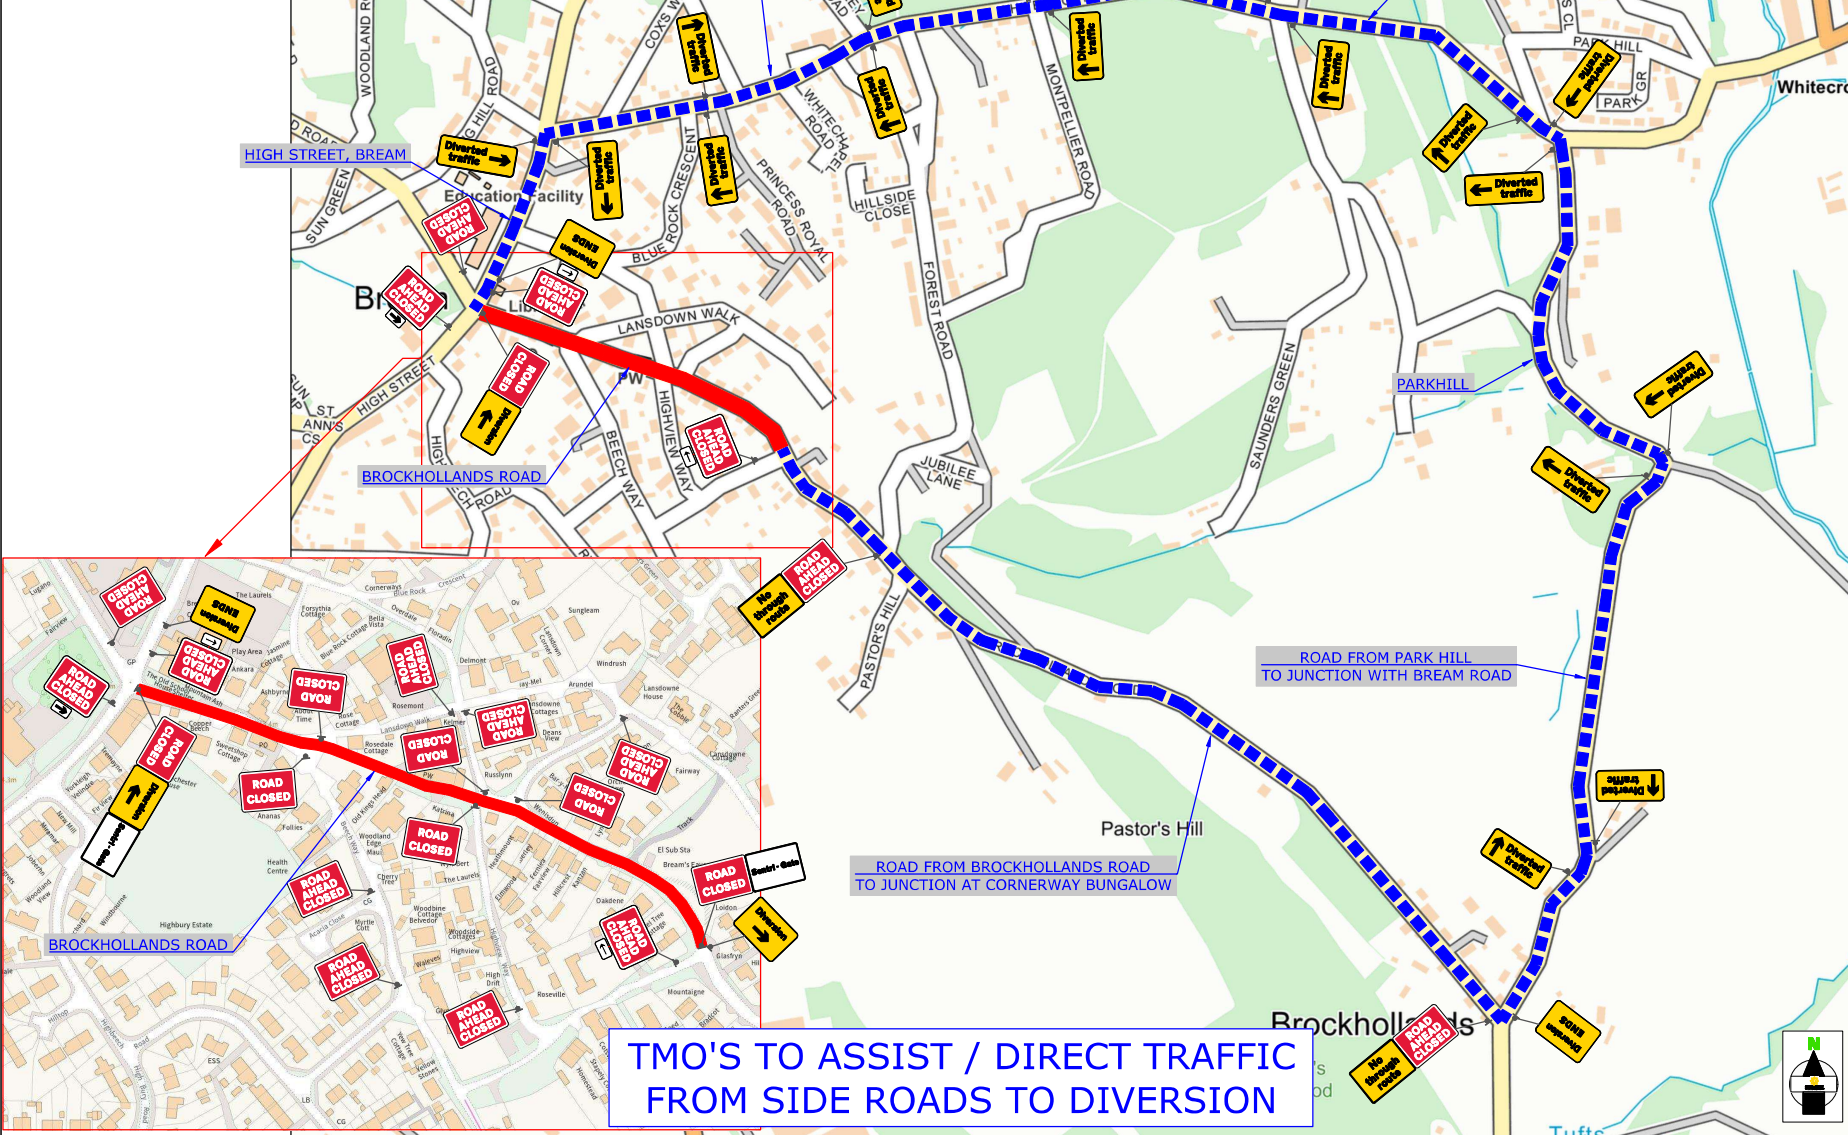


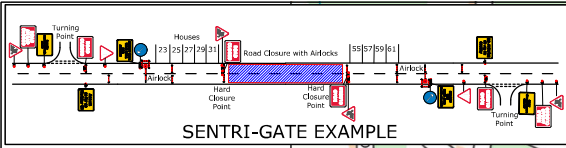

What3Words///
stub.declining.army
to
reviewed.pavement.hubcaps

Diversion Length:
2.2 Miles

Special Signs

No through route

x2

RADIOS REQUIRED
TM to Provide
Openreach Engineer
With Radio.

WORKS AREA TO BE AIR
LOCKED AND PATROLLED
FOR PEDESTRIANS
BY ONSITE TMO

All properties within
Closure points to be
leaflet dropped

ADVANCED
WARNING

Advanced Warning
ROAD CLOSED
HERE ON XX/XX/XX
FOR XX DAYS
FROM 0800
TO 1800

ROAD
CLOSED

ROAD CLOSURE

DIVERSION
ROUTE

■■■■■■■■■■

ROAD CLOSURE LENGTH	380 METRES
ROAD CLOSURE WIDTH	3.5 METRES

V2

Sunbelt Rentals UK (Traffic Management)
Kemble Airfield Enterprise Park, Cirencester Road,
Kemble GL7 6BQ
Telephone: 01703 050 0792

Contract No	213-S018684	Client:	OPENREACH
Date	23/03/2026	Site Location / Drawing Title	NR THE OLD SCHOOL HOUSE
Drawn by	DFF/213		BROCKHOLLANDS ROAD
Approved By	DFF/213		BROCKHOLLANDS WEST DEAN
Purpose of works	TELECOM WORKS		BREAM
Version Number	001		GL15 6RE
Amended By		Scale	NOT TO SCALE
Amendment Date		OS Licence No	0000000000000
Sheet No	1 of 1		

Note

1. All equipment shall be approved and shall comply with the Department Of Transport specification MCE0111. This drawing does not show the normal road works signage that will be required as per Chapter 8.
2. All signs to be in accordance with TSRGD 2016 and to minimum class retroreflective.
3. Minimum height of lettering to be 60mm and sign boards to be 1000mm (750mm where appropriate).

This information in this drawing may not be copied or used by third parties without written consent from Sunbelt Rentals Ltd (Traffic Management).

This layout is for installation by NRSWA, Lantra 12A,12B,12C,12D qualified persons.

All works shall be in accordance with Safety at Street Works and Road Works, A Code of Practice 2013 & Chapter 8

TO BE INSTALLED AT CLOSURE POINTS

THIS DOCUMENT IS UNCONTROLLED WHEN PRINTED

The electronic version of this document is the approved and most current, Any printed version is uncontrolled and may not be current.

