


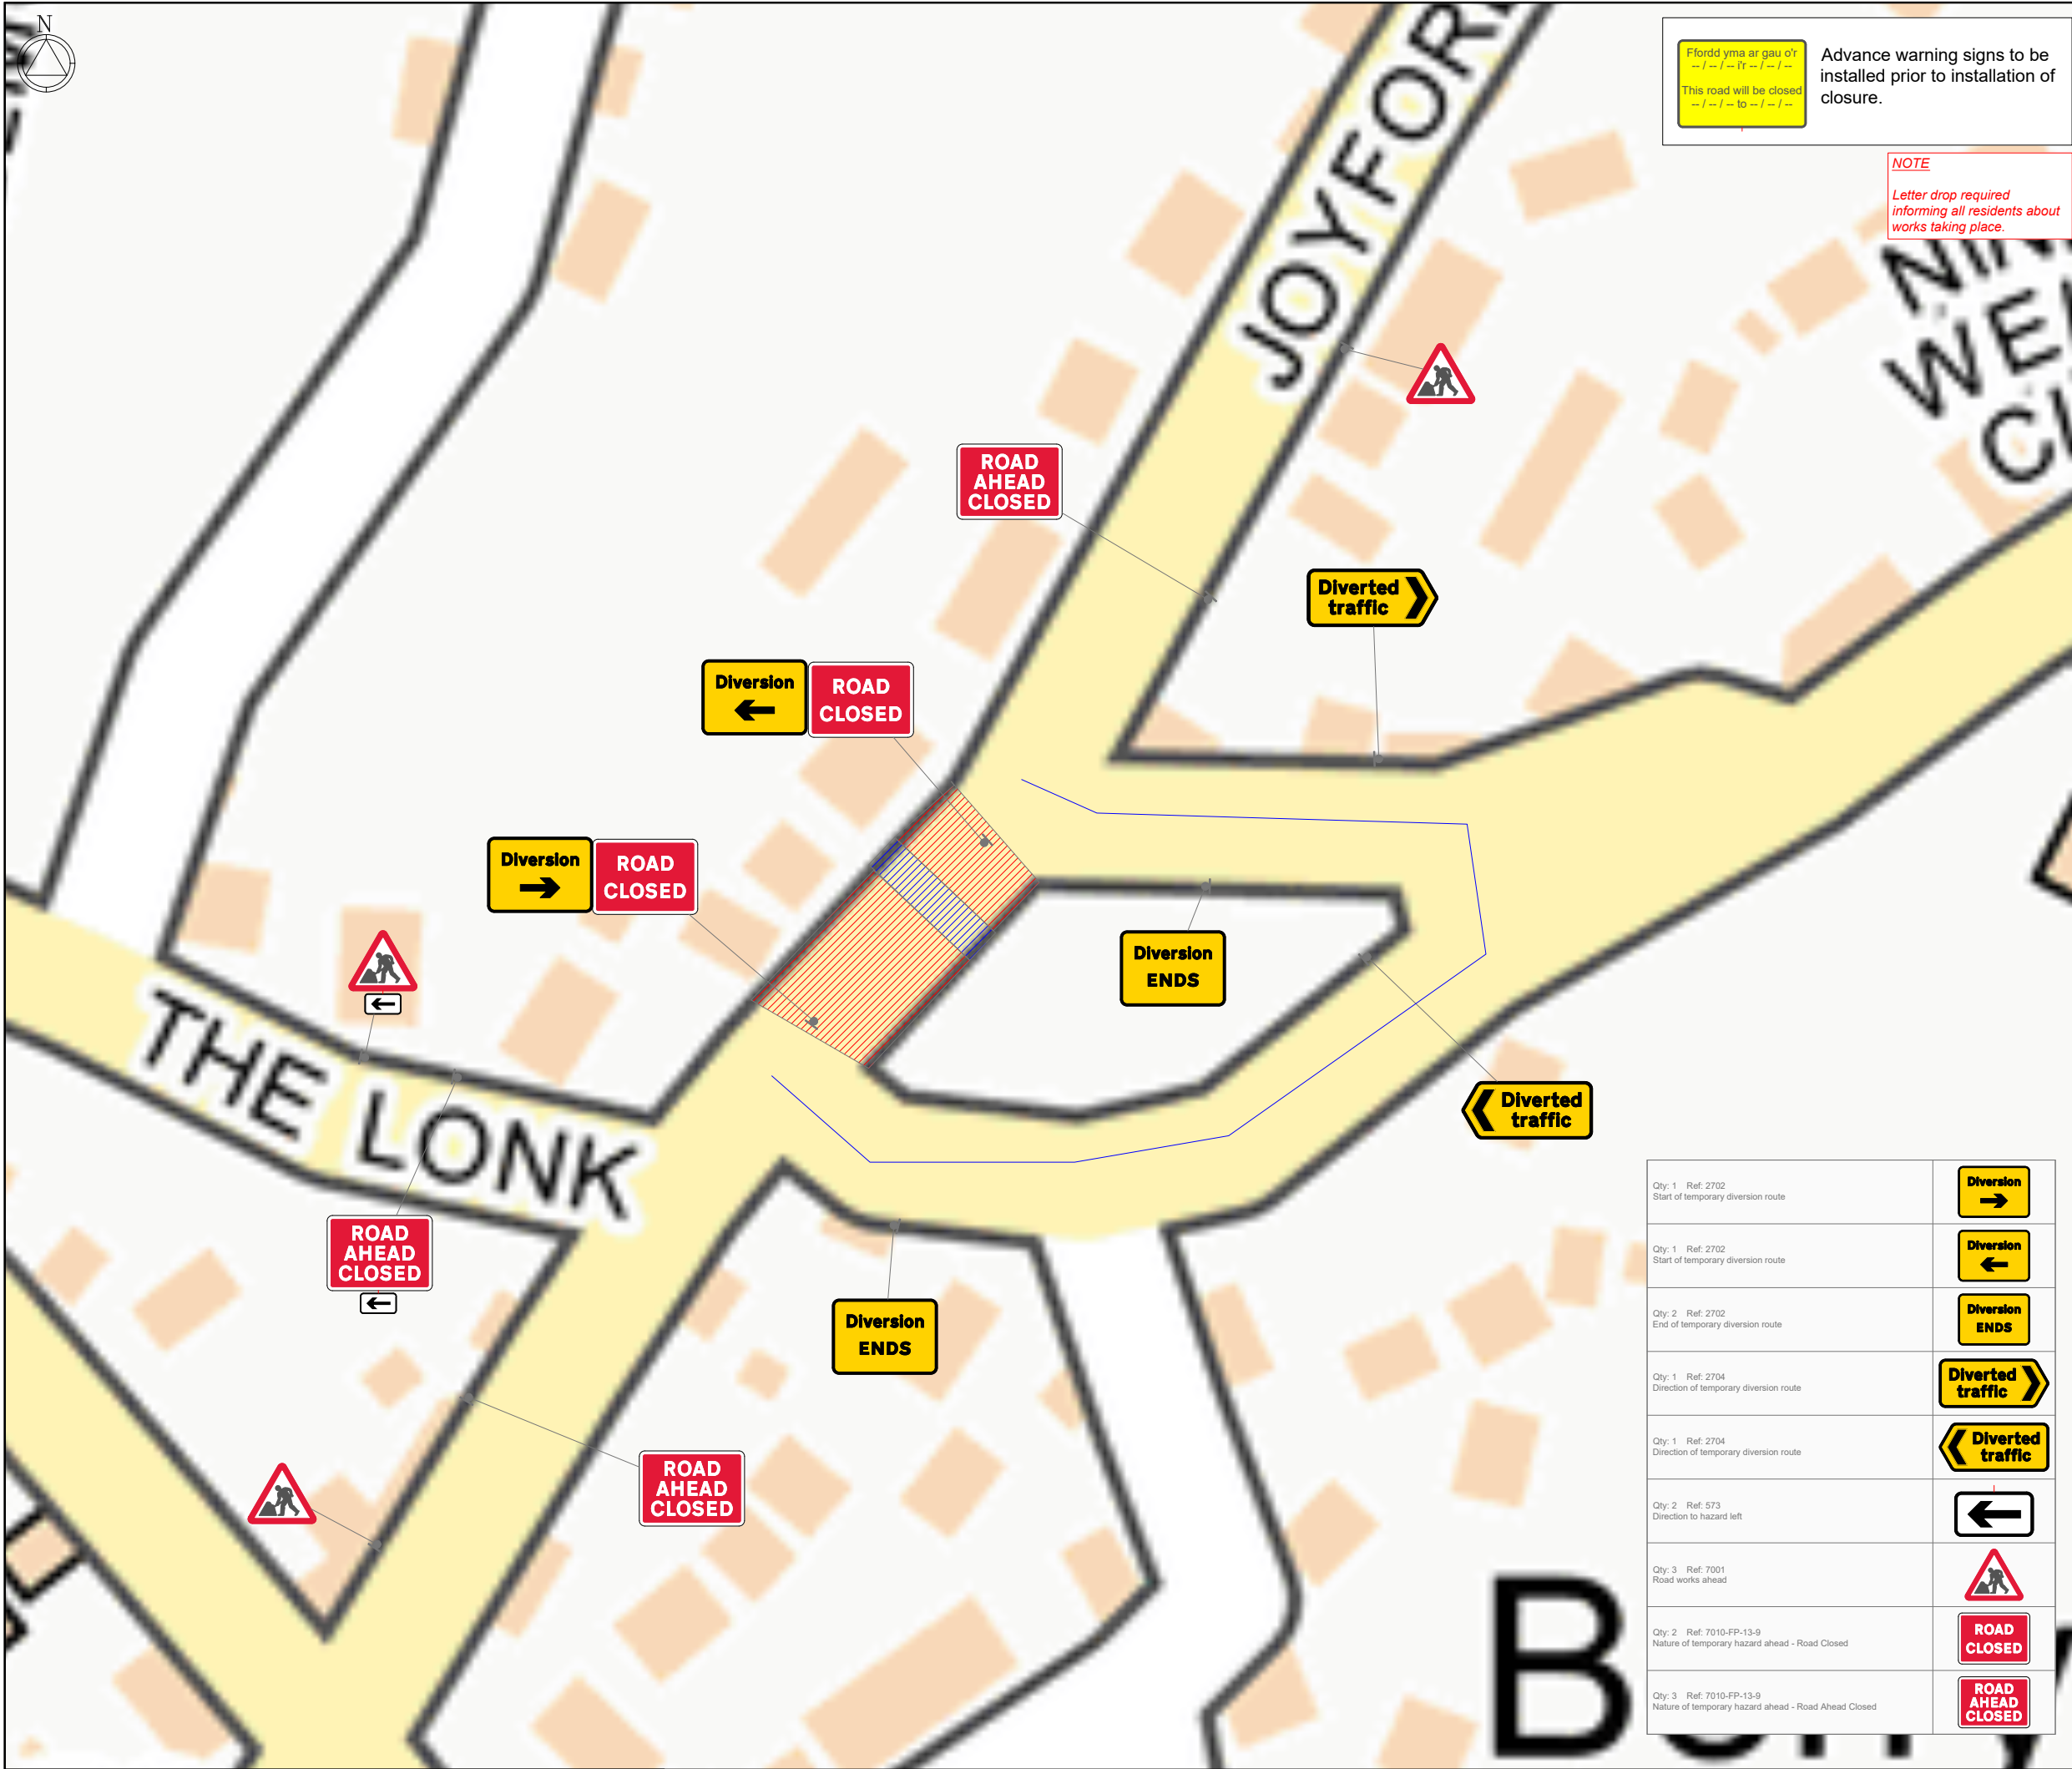


Flordd yma ar gau o'i
-- / -- / -- / -- / --
This road will be closed
-- / -- / -- to -- / -- / --

Advance warning signs to be installed prior to installation of closure.

NOTE
Letter drop required informing all residents about works taking place.

KEY

	Pedestrian Barrier		Traffic signal phase
	Cone		Pedestrian ramp (Fixed to ground)
	Sign		TM Operative
	Portable traffic signal		Marshal
	Work area		No Parking Cones
	Closed area		Temporary Pedestrian Crossing
	Safety Zone		
	Diversion Route		
	Pedestrian Route		

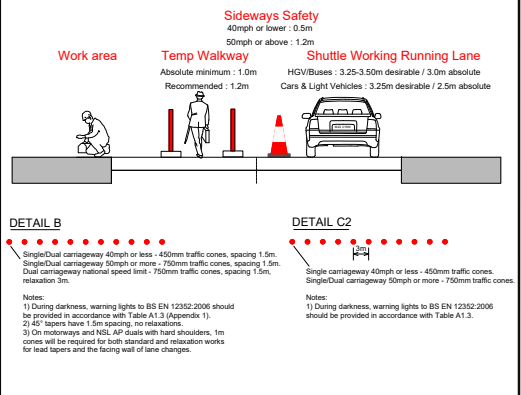

Click Pin and Map for Google Maps link
EASTINGS & NORTHINGS:
357683 , 212804

openreach

Works Description		
WORKS-POLE		
Address		
ADDRESS Joyford Hill Coleford Gloucestershire GL16 7AH		
TM Type		
TM ROAD CLOSURE AND DIVERSION		
Design: S.J	Drawn: S.J	Chkd: P.EVANS
Date: 21/05/26	Date: 21/05/26	Date: 21/05/26
Scale: NTS	Status: DRAFT	Revision: PROP
Drawing No		
REF 0014970-WGKT4T-COLEFORD-51-7000		
Road Speed		

Qty: 1 Ref: 2702 Start of temporary diversion route	
Qty: 1 Ref: 2702 Start of temporary diversion route	
Qty: 2 Ref: 2702 End of temporary diversion route	
Qty: 1 Ref: 2704 Direction of temporary diversion route	
Qty: 1 Ref: 2704 Direction of temporary diversion route	
Qty: 2 Ref: 573 Direction to hazard left	
Qty: 3 Ref: 7001 Road works ahead	
Qty: 2 Ref: 7010-FP-13-9 Nature of temporary hazard ahead - Road Closed	
Qty: 3 Ref: 7010-FP-13-9 Nature of temporary hazard ahead - Road Ahead Closed	