


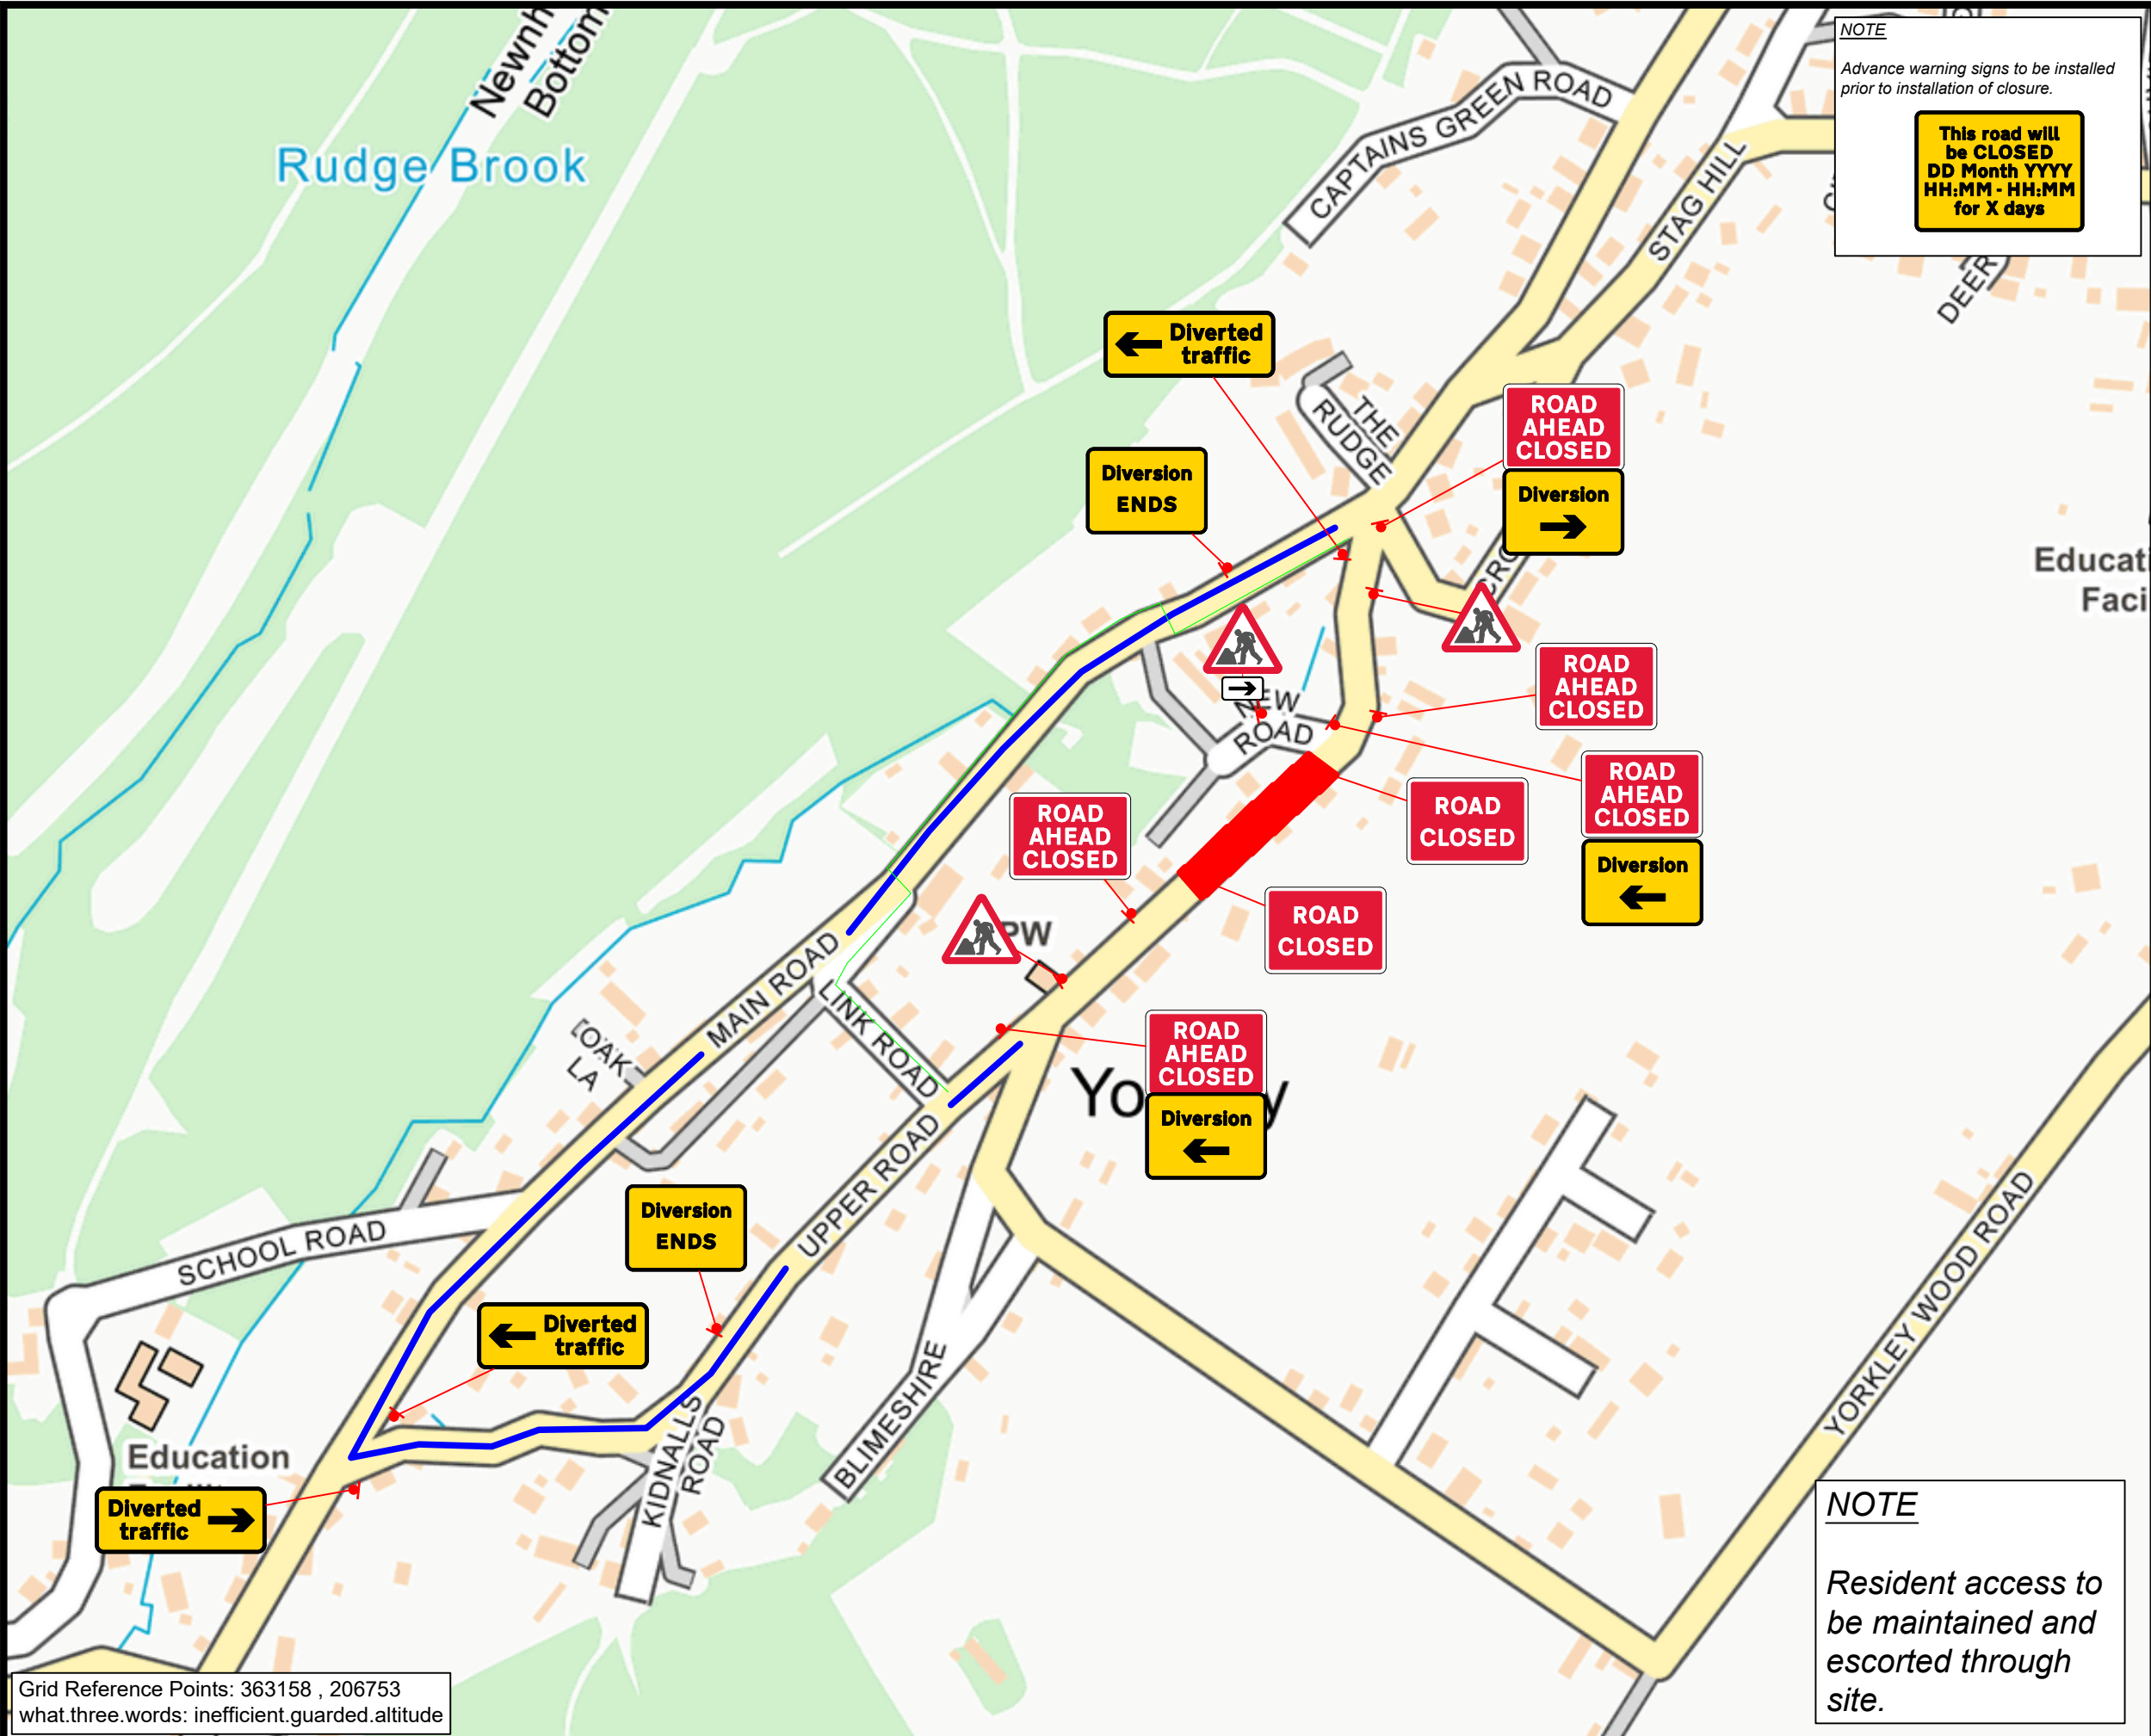

NOTE

Advance warning signs to be installed prior to installation of closure.

This road will be CLOSED
DD Month YYYY
HH:MM - HH:MM
for X days

BILL OF QUANTITIES		
Qty: 2	Ref: 2702	Start of temporary diversion route
Qty: 2	Ref: 2702	End of temporary diversion route
Qty: 1	Ref: 2702	Start of temporary diversion route
Qty: 2	Ref: 2703	Direction of temporary diversion route from junction ahead
Qty: 1	Ref: 2703	Direction of temporary diversion route from junction ahead
Qty: 1	Ref: 573	Direction to hazard right
Qty: 3	Ref: 7001	Road works ahead
Qty: 2	Ref: 7010-FP-13-9	Nature of temporary hazard ahead - Road Closed
Qty: 5	Ref: 7010-FP-13-9	Nature of temporary hazard ahead - Road Ahead Closed

Grid Reference Points: 363158 , 206753
what.three.words: inefficient.guarded.altitude

NOTE

Resident access to be maintained and escorted through site.



Date:	Rev	DRAWN	APPROVED	Drawing Number:	TSM-3109-REV1
20.05.26	1	RG	TSM	Client Reference:	Beddis Cottage
Title:		Traffic Management:		Road Closure & Diversion	
Upper Road, Gloucestershire, TSM-3109-REV1		Road Speed:		60mph	

KEY	
	Work Area
	Pedestrian Barrier
	Sign
	Cone
	Diversion route
	Pedestrian route

All drawings are drawn to north.	
All layouts are drawn with Traffic Signs Regulation & General Layout Directions 2016 & Chapter 8 Guidelines. Using Safety At Street Works And Road Works A Code Of Practice as a guideline. Drawing to be read with relevant method statement & risk assessment. All sign locations are indicative and exact locations will be determined on site. Cross section is measured from narrowest point throughout works. This may differ on site and are only to be used as a guide.	
Drawn by Ackroyd Design.	