

Key

01A

ADVANCED WARNING
ACCESS TO ROAD AHEAD
CLOSED ON ____ TO ____
FOR ____ DAY(S)
FROM ____ TO ____

P7105

750mm

ROAD CLOSED

01

02

Diversion
ENDS

03

04

Diverted
traffic

05

06

Diverted
traffic

07

08

Diversion

09

10

ROAD AHEAD
CLOSED

11

12

Diverted
traffic

13


14

Diverted
traffic

15

15

No
Through
Route

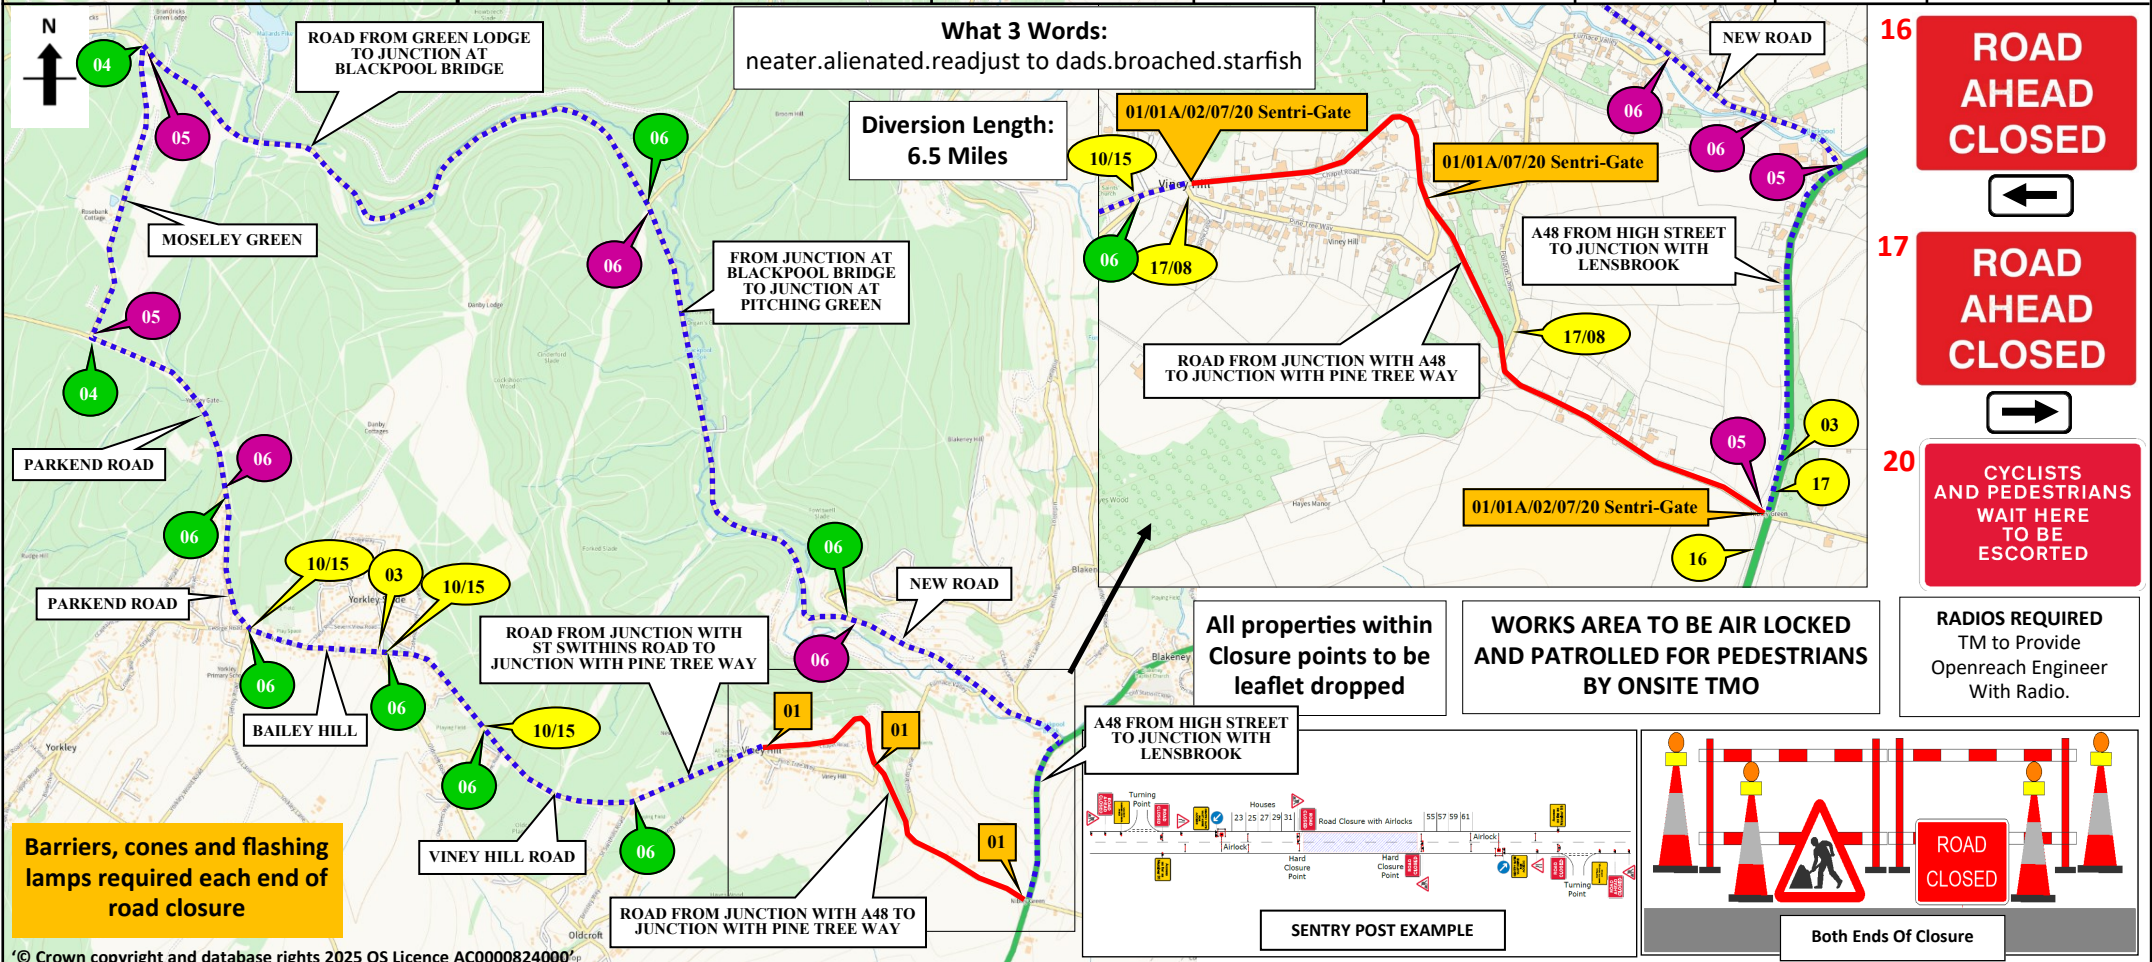

Sunbelt Rentals UK (Traffic Management)
Kemble Airfield Enterprise Park
Cirencester Road
Kemble
GL7 6BQ
03700 500 792
0845 004 7105

Note

1. All equipment shall be approved and shall comply with the Department Of Transport specification MCE0111. This drawing does not show the normal road works signage that will be required as per Chapter 8.

2. All signs to be in accordance with TSRGD 2016 and to minimum class retroreflective.

3. Minimum height of lettering to be 60mm and sign boards to be 1000mm (750mm where appropriate).

This drawing is protected by copyright and the information contained therein is confidential.

This drawing may not be copied and the information therein may not be used, or disclosed to a third party, wholly or in part with the written permission of Sunbelt Rentals UK (Traffic Management).

CROWN COPYRIGHT DATA REPRODUCED BY PERMISSION OF THE CONTROLLER OF HMSO

CLIENT DETAILS
Openreach

DATE
29/06/2026

AMENDED DATE

REP/DEPOT
DFP/213

SHEET No
1 OF 1

AMENDED BY

DRAWN BY
DFP/213

VERSION NUMBER
001

SCALE
NOT TO SCALE

ADDRESS
C16 MAIN ROAD
VINEY HILL
GLOUCESTERSHIRE
GL15 4NA

BUS ROUTE AFFECTED

ROAD CLOSURE

DIVERSION

CLOCKWISE DIVERSION

ANTI-CLOCKWISE DIVERSION

ROAD CLOSURE SIGN

ROAD CLOSURE LENGTH (APPROX)
ROAD CLOSURE WIDTH (APPROX)

1360 M
4.9 M

Contract Number

213-S019028